


1650

50

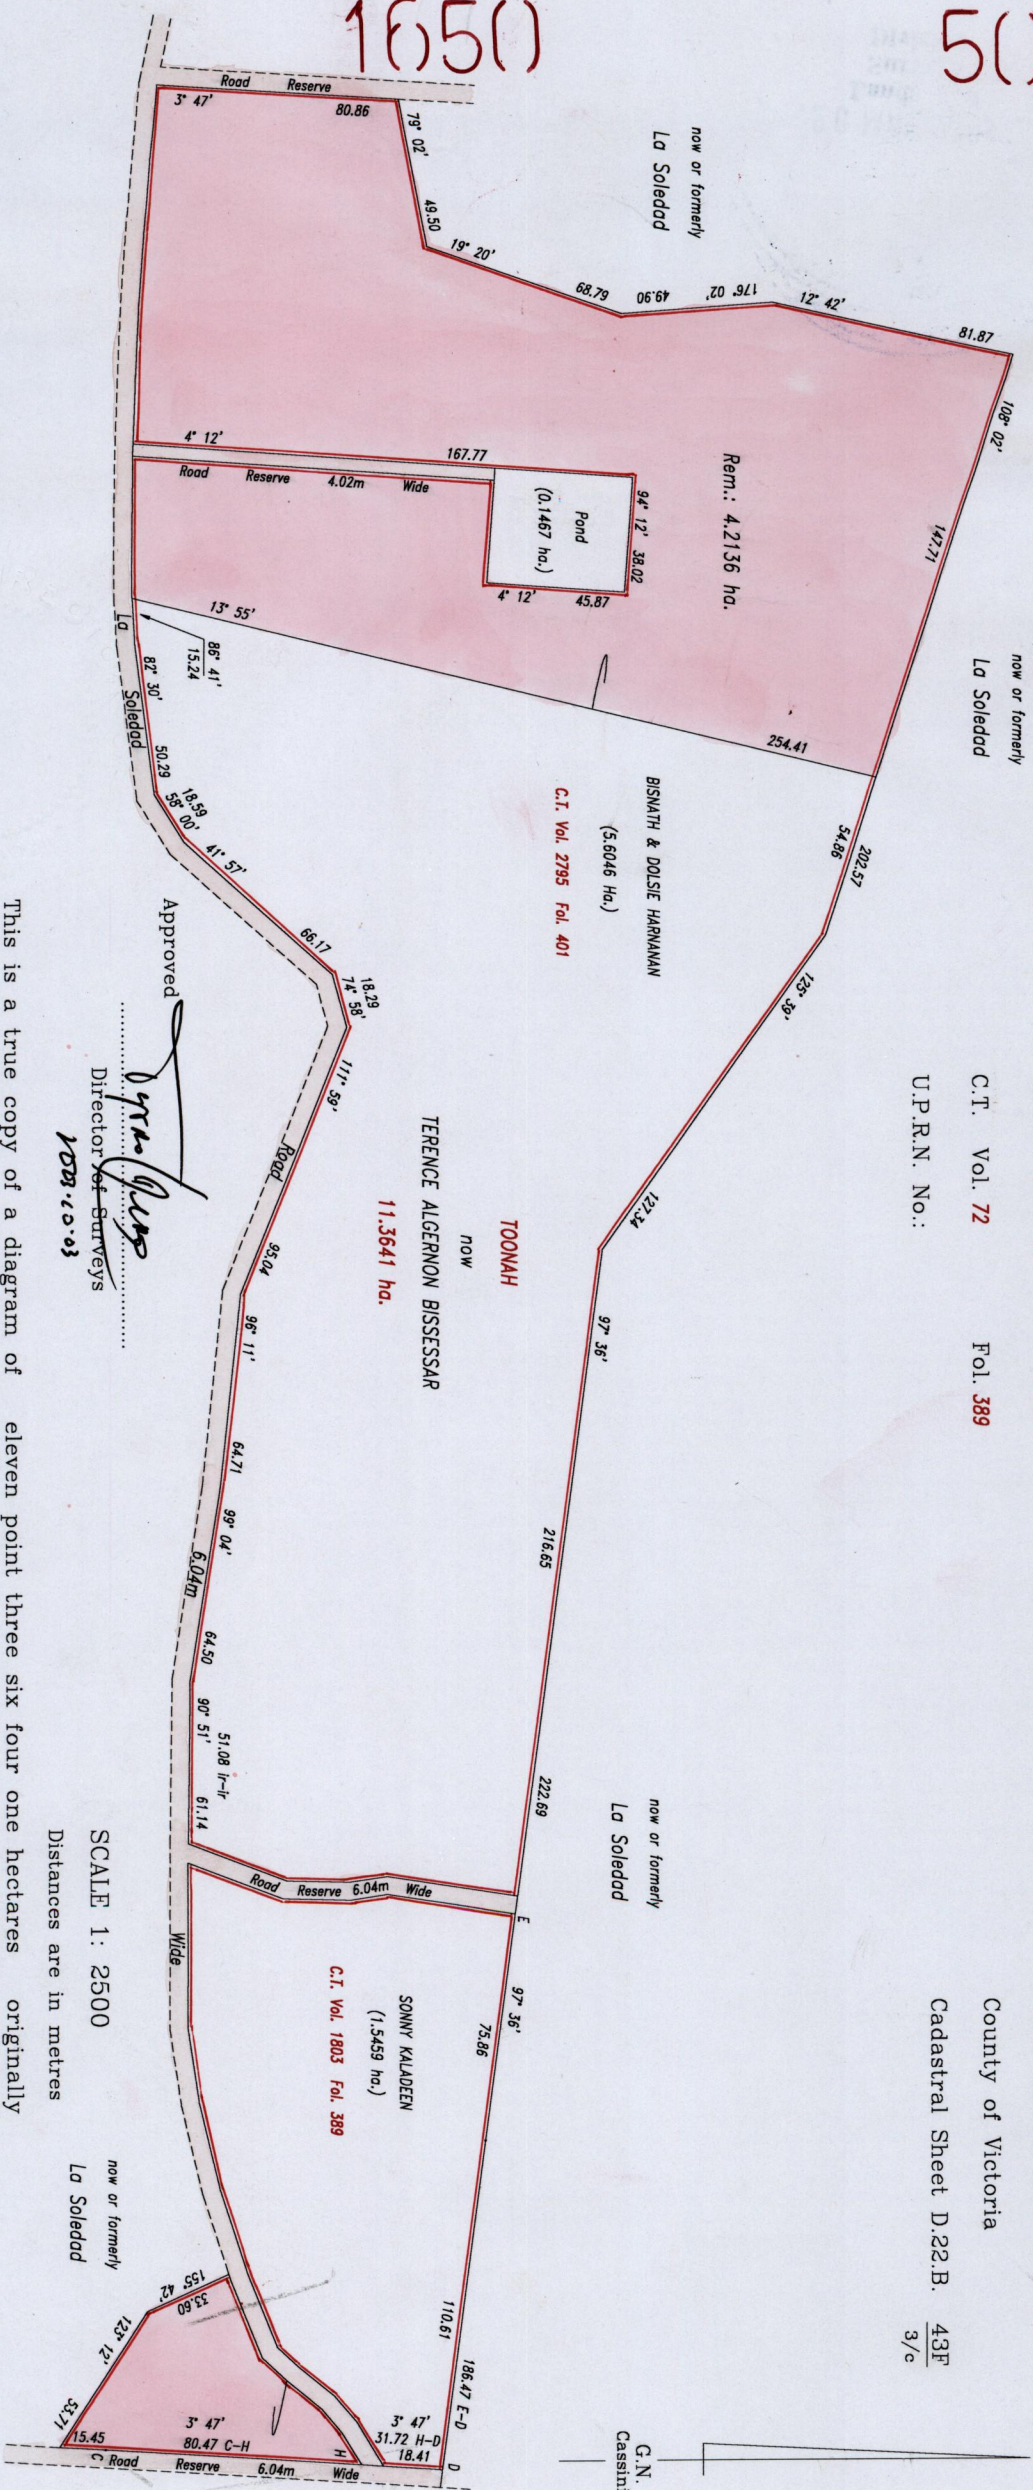

R.P.O. Vol. 16 Fol. 569
 C.T. Vol. 72 Fol. 389
 U.P.R.N. No.:

REMAINING PORTION

Vol. 5216 Fol. 131

Ward of Pointe a Pierre
 County of Victoria
 Cadastral Sheet D.22.B. 43F
 3/c

References: Bk.993 Fol.60

Bk.1128 Fol.180

Approved
[Signature]
 Director of Surveys
 1508/1003

This is a true copy of a diagram of eleven point three six four one hectares originally transferred to TOONAH, showing a portion

coloured pink and containing four point two one three six hectares being the remainder after two (2) previous transfers of other portions of the land. In accordance with Regulation 25(1) of the Land Surveyors' Regulations 1998, I certify that this plan is correct.

SCALE 1: 2500

Distances are in metres

Checked by M.M. 22/9/03

Entered

[Signature]
 Trinidad & Tobago Land Surveyor 28/12/2002



20 MAY 2003
Lands and
Surveys
Division

1050

new 1650/50
1279/256