


R.P.O. Vol. 628 Fol. 253
 C.T. Vol. 1862 Fol. 337
 Vol. 5464 Fol. 233

Ward of Naparima
 County of Victoria
 Cadastral Sheet G.14.F 64.D. 1/d

Process LD# 48345

Now or Formerly
 Jahangbahadoo
 & Lachhminiya

Now or Formerly Binasari Maharaj

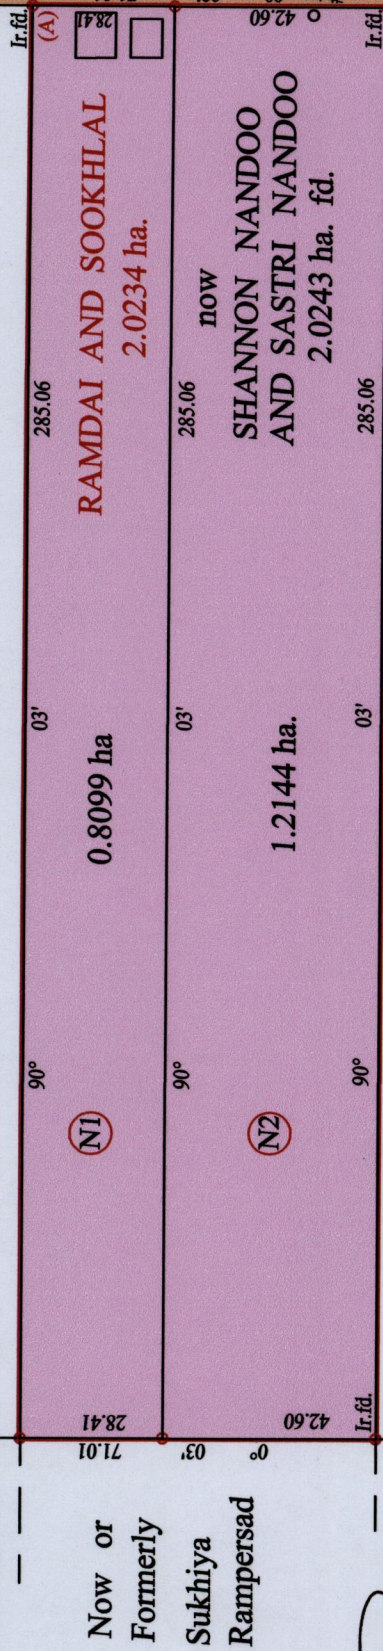

Approved *[Signature]*
 Director of Surveys 2012-3-23

Now or Formerly Dhargahi

o Denotes Iron put except stated otherwise.

SCALE : 1:1500

Note: Bearings are cassini grid based on solar observations Distances are in metres
 PLAN of 2 Parcel of land coloured pink in the Ward of Naparima
 Containing together two point zero two four three hectares
 Surveyed by me, with due authority, in May 2011
 In accordance with Regulation 25 (1) of the Land Surveyors' Regulations 1998,
 I certify that this plan is correct.

Checked by *[Signature]* 21/3/12

Entered on *[Signature]* 23-07-2017 Trinidad & Tobago Land Surveyor *[Signature]* 2. 03.2012

Vide Bk. 601 fol. 126

At Station (A)
 E 0676350
 N 1125471
 Reading taken with
 Handheld G.P.S.
 U.T.M. Zone 20
 Naparima
 ± 5 m.



1650

53

1395/179
Nov 1650/53



Lot No.	Ct. VOLUME & FOLIO	NAMES
N1		
N2	5464 fol. 241	DAVEANAND SOONDARSINGH & MANGAROO SUNDAR