


Vol 4648 Fol 73  
 R.P.O. Vol. 235 Fol. 201  
 C.T. Vol. 1919 Fol. 335

Ward of Cocal  
 County of Nariva  
 Cadastral Sheet (E.21.F.) 55.B.  
 1/a & 1/b

Korpotia

Rosa Allick  
 and  
 Jas. Allick

Rosa Allick  
 and  
 Jas. Allick

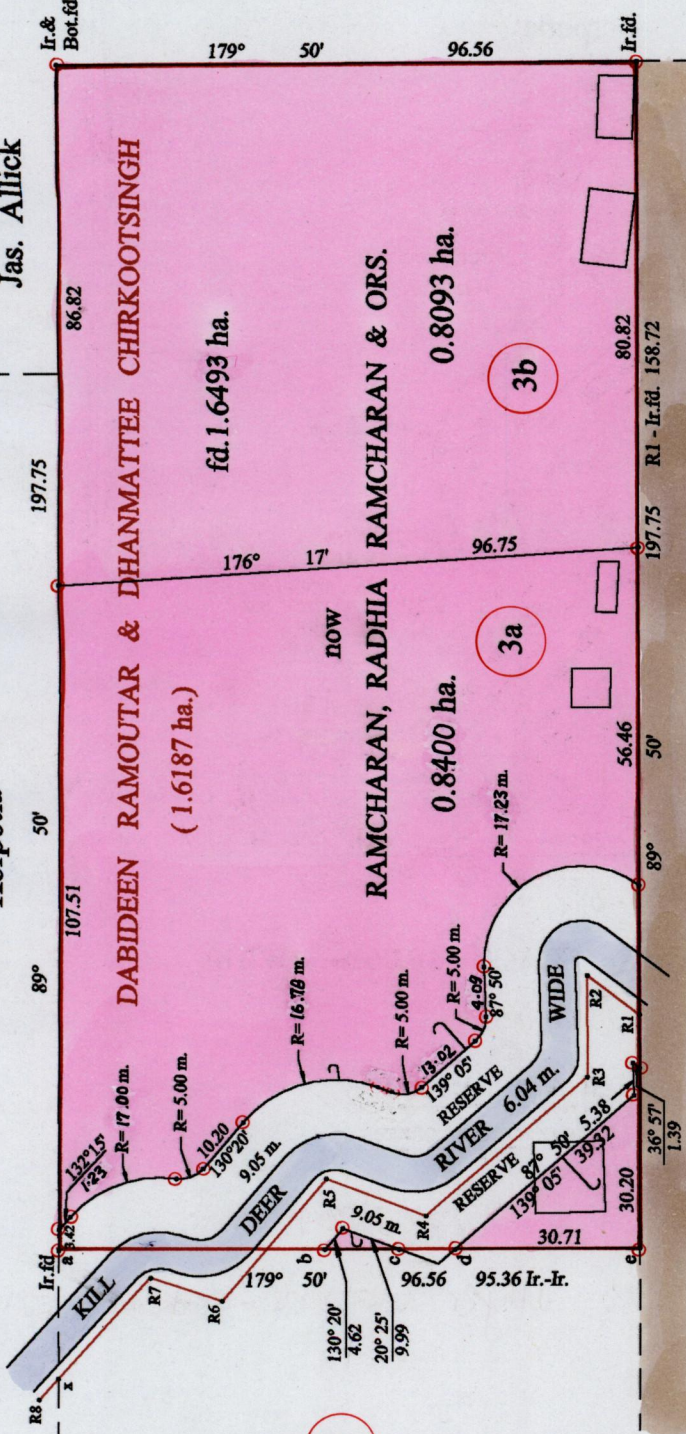

Approved: *[Signature]*  
 Director of Surveys  
 2002.08.06

Note: No marks put along River Reserve  
 o Denotes iron put except stated otherwise.

Note: Bearings are cassini grid based on solar observations  
**PLAN of 2 Parcels of land coloured pink in the Ward of Cocal**  
 Containing together one point six four nine three hectare  
 Surveyed by me, with due authority, on the 3rd September 1999  
 In accordance with regulation 25 (1) of the Land Surveyors Regulations 1998,  
 I certify that this plan is correct.

Checked by: *[Signature]*

Entered on ..... Trinidad & Tobago Land Surveyor ..... 14.03.2002

LUTCHMANIA TRACE 10.06 m. WIDE

Vide Bk. 1017 fol. 33  
 Vide Bk. 999 fol. 34

a-b	179° 50'	44.16
b-c	179° 50'	12.35
c-d	179° 50'	9.34
d-e	179° 50'	30.71

Vide S.O.No. 39/09		
R1-R2	36° 57'	10.86
R2-R3	269° 50'	16.80
R3-R4	319° 05'	35.51
R4-R5	20° 25'	17.70
R5-R6	310° 20'	26.65
R6-R7	17° 50'	12.47
R7-x	312° 15'	23.49
R7-R8	312° 15'	27.36



SEE BACK OF PLAN

1650  
 1650  
 60

