


Vol. 5465 Fol. 33
 R.P.O. Vol. 43 Fol. 541
 C.T. Vol. 2992 Fol. 413

Cadastral Sheet E.3.N 36A
 Ward of Manzanilla
 County of St. Andrew

CASTELLANO TRACE 9.05 METRES WIDE

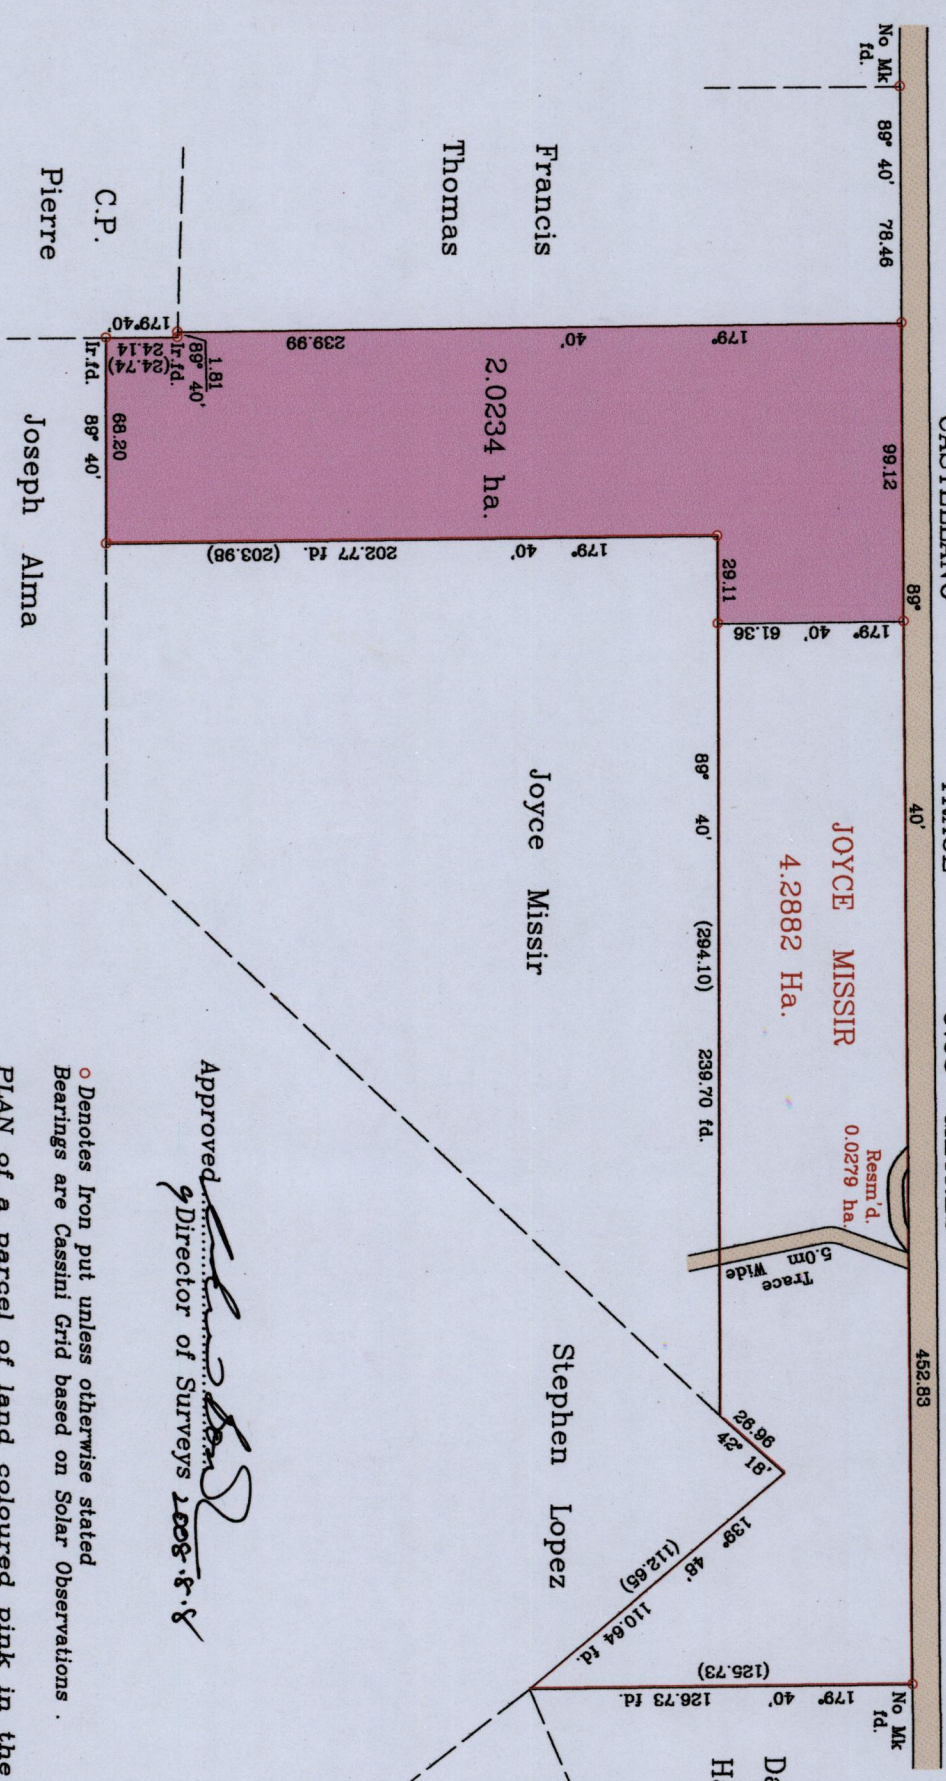

Approved
 Director of Surveys 2008-8-8



o Denotes Iron put unless otherwise stated
 Bearings are Cassini Grid based on Solar Observations.

SCALE 1 / 2500
 Distances are in metres

PLAN of a parcel of land coloured pink in the Ward of Manzanilla
 Containing two point zero two three four hectares.
 Surveyed by me, with due authority, in July 2006.
 In accordance with regulation 25 (1) of the Land Surveyors' Regulations 1998,
 I certify that this plan is correct.

Checked by: *[Signature]* 9/8/08

[Signature]

Entered on Trinidad & Tobago Land Surveyor 12th March 2008

See Bk. 172 : 239
 See Bk. 1148 : 151

1650

71

12/0591 mon
144/225



144/225