

33

Process ID# 41708


C.T. Vol. 5471 Fol. 537
R.P.O. Vol. 593 Fol. 265
C.I. Vol. 5177 Fol. 459

Ref.: Survey by Lenny Hanoomansingh dated 06/12/05. (Bk 1358 Fol. 276)
Ref.: Bk. 568 Fol. 150

STATE

Cadastral Sheet G.17.L. 73B
3/d
Ward of Siparia
County of St. Patrick.

Deoraj Trace,
Mendez.

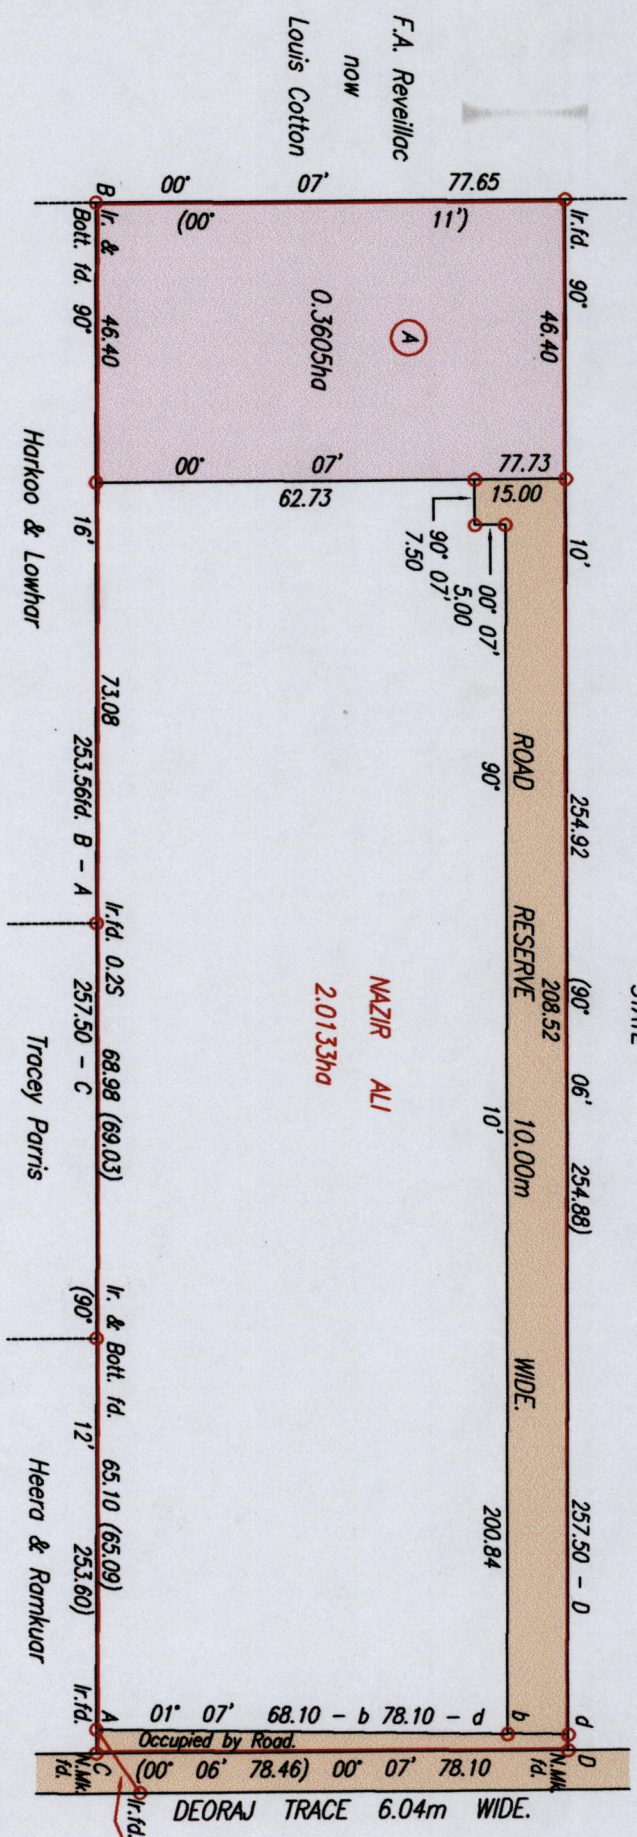

1650

Approved
Director of Surveys 2012.5.3

PLAN of a Parcel of land coloured pink in the Ward of Siparia
Containing zero point three six zero five hectares.
Surveyed by me, with due authority, in June, 2010
In accordance with Regulation 25(1) of the Land Surveyors' Regulations 1998,
I certify that this plan is correct.

Checked by: MM 10/4/2012

Entered 04/8/2012 Trinidad & Tobago Land Surveyor . 25th January . 2012




B : h. & bott. fd. 665740mE, 1117518mN
(U.T.M. 20 Naparima (+/-10m))
Coordinates obtained from
hand held GPS.

SCALE 1:1250
Distances are in Metres
○ Denotes Iron put except otherwise stated.
Bearings are Cassini Grid based on Solar Observations.

Cassini
Grid

13915
1650/86

CT. VOLUME 5471 FOLIO 537 - NAZIM ALI

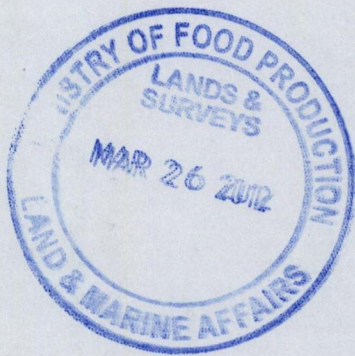

1345/214
1650/86