


Process ID# 44634
R.P.O. Vol 251 Fol. 477
C.T. Vol. 5346 Fol. 305
LP# 52 Balata Hill Rd.
Maracas, St. Joseph.

Ward of Tacarigua
County of St. George
Cadastral Sheet B.17L. & H, 13F
4/d

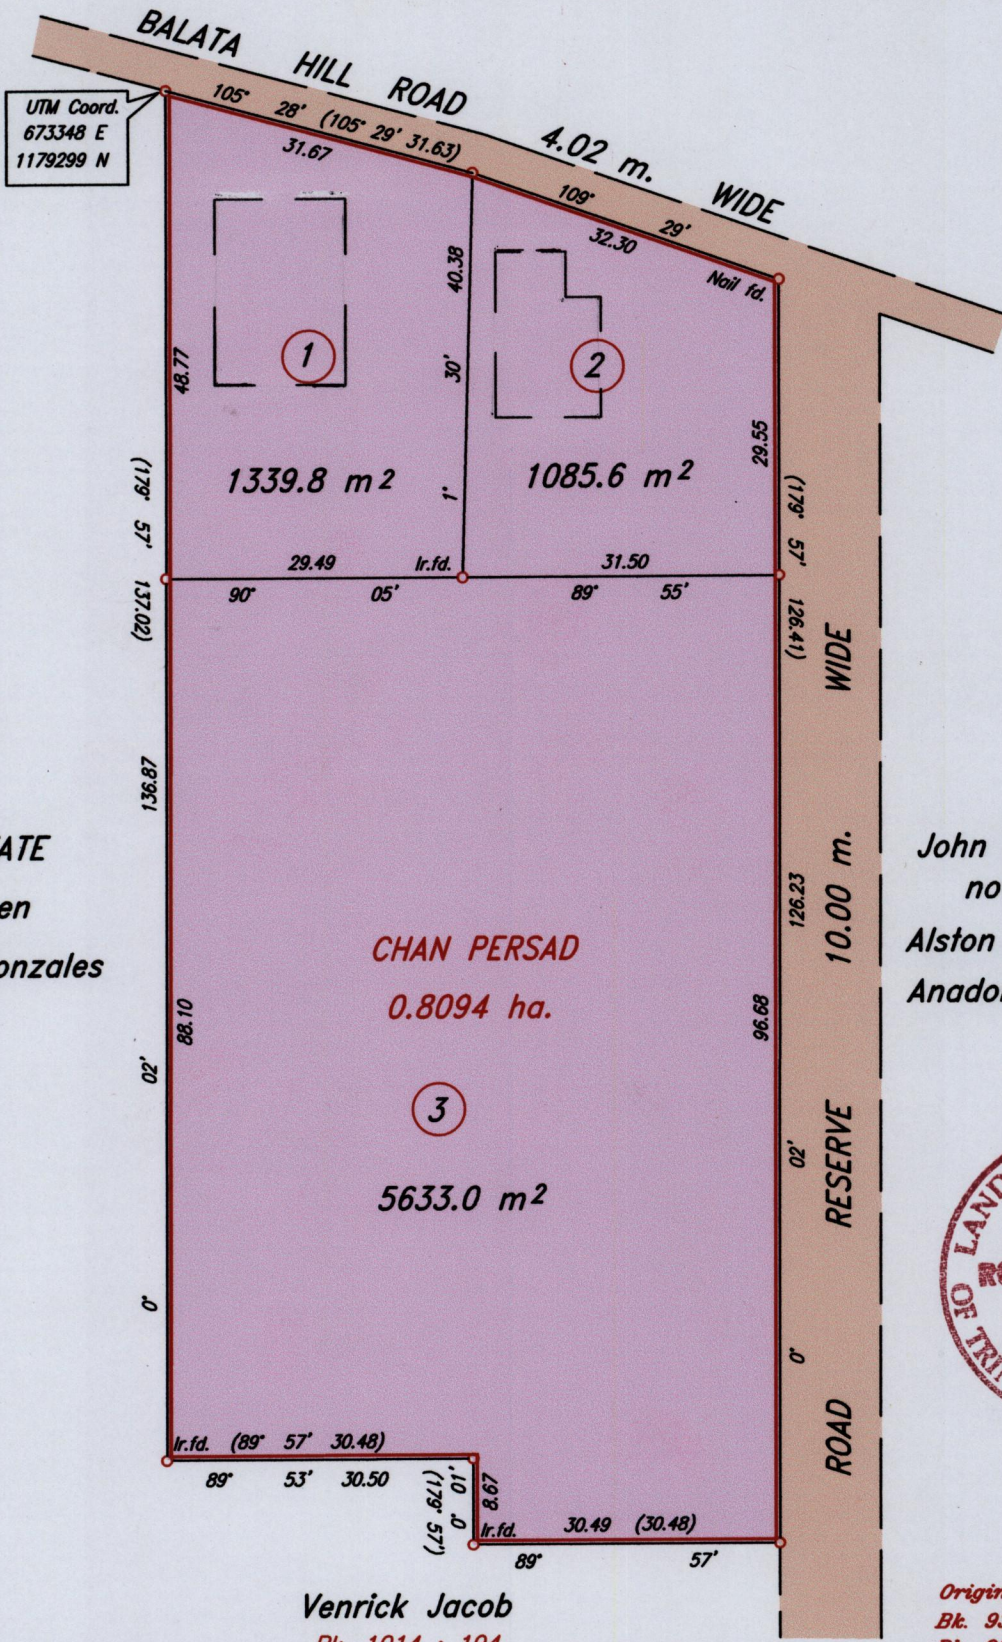

STATE
then
Jno. Gonzales

CHAN PERSAD
0.8094 ha.

John G. Andrew
now
Alston Serette &
Anadore Serette



Venrick Jacob
Bk. 1014 : 194

Original Bk. 90 : 190
Bk. 936 : 203
Bk. 936 : 204

Approved... *[Signature]*
Director of Surveys 2011.12.16

Note- UTM (WGS 84) Coordinates obtained
from hand held GPS receiver ±5.00m

Scale 1 : 750

○ Denotes Iron put except otherwise stated.
Bearings are Cassini grid based on solar observations

Distances are in metres

Plan of 3 parcels of land coloured pink in the Ward of Tacarigua
Containing together eight thousand and fifty eight point four sq. metres
Surveyed by me, with due authority in August October 2009
In accordance with Regulation 25 (1) of the Land Surveyors' Regulations 1998,
I certify that this plan is correct.

Checked by *[Signature]* 14/11/2011

[Signature]

T.T.L.S.

Entered *[Signature]* 09-01-2013

Trinidad and Tobago Land Surveyor,

15/10/2011

2011

808

LOT NO.	CT. VOLUME & FOLIO	NAMES
1		
2		
3		



now 1650/98
1395/91