

R.P.O. Vol. 31 Fol. 555


C.T. Vol. 2992 Fol. 413

Process ID # S'8128

Ward of Manzanilla

County of St. Andrew

Cadastral Sheet E.3.N. 36 A
2/a

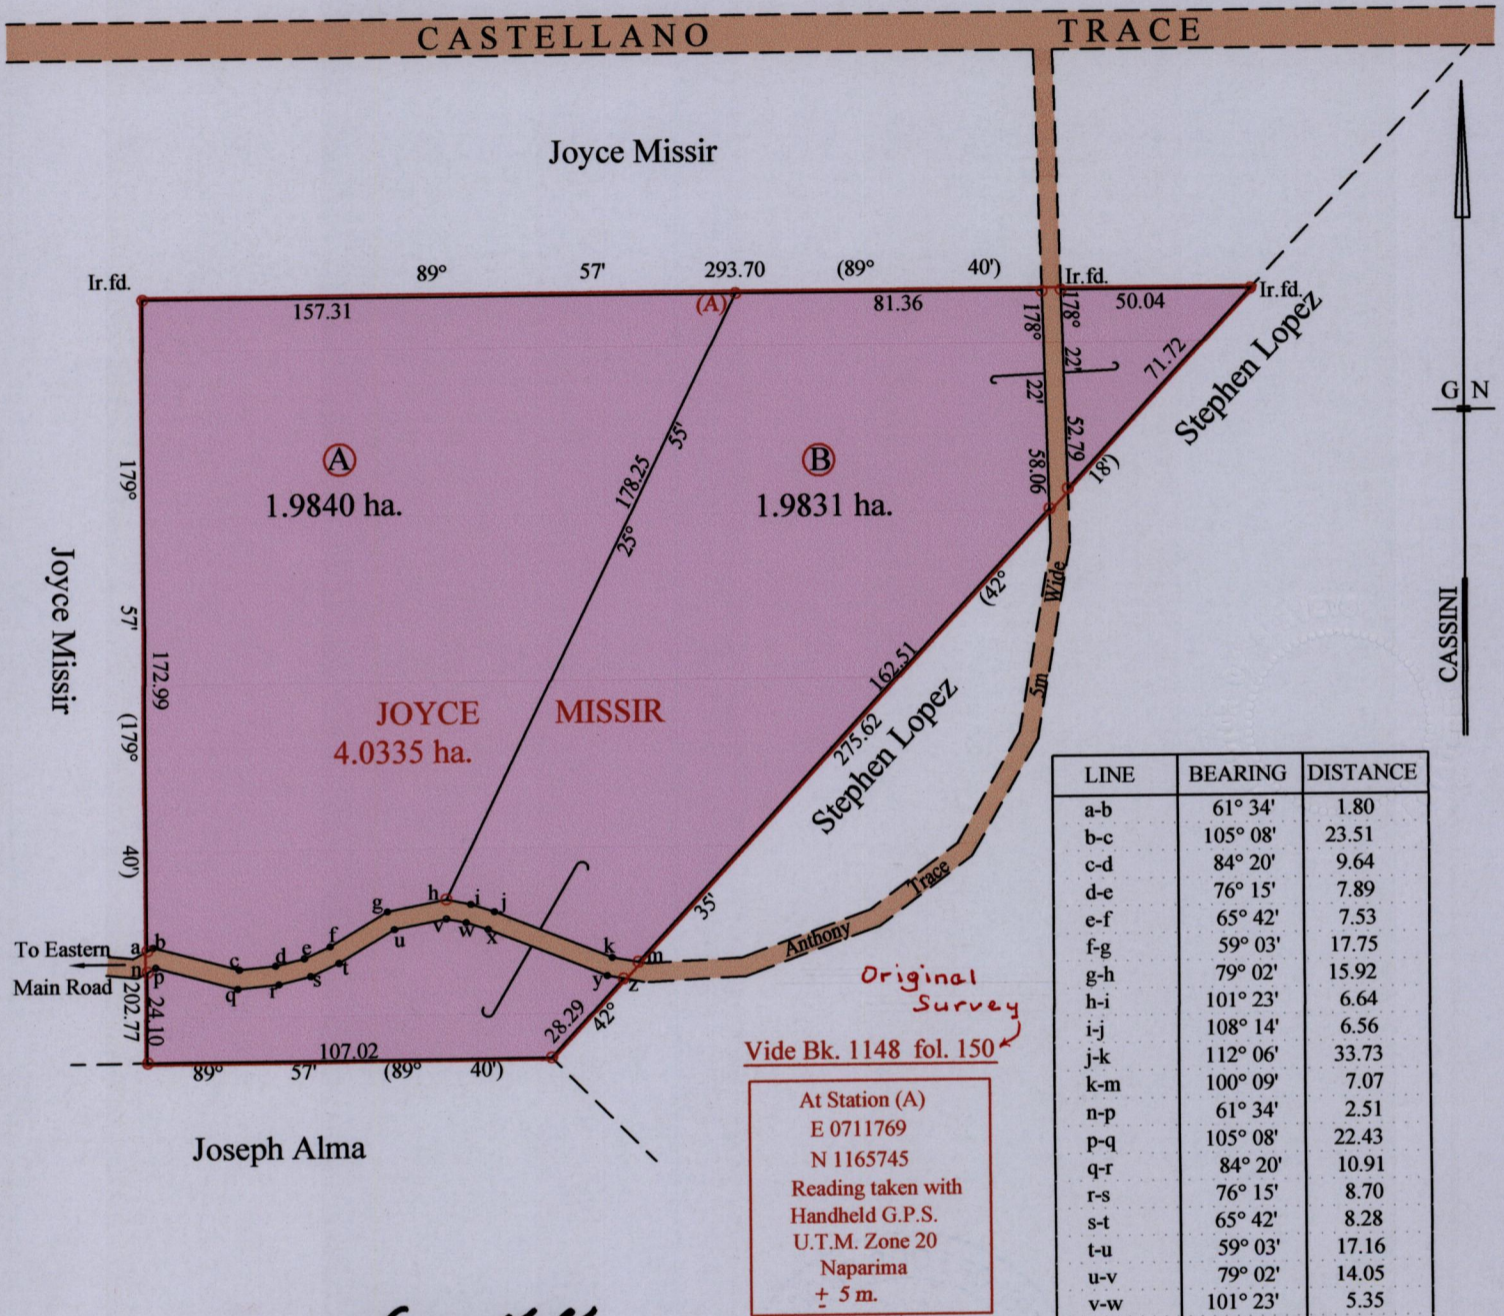

Approved
Director of Surveys 4 20/1/13

- o Denotes No Marks
- o Denotes Iron put except stated otherwise.

Note: Bearings are cassini grid based on solar observations Distances are in metres

PLAN of 2 Parcels of land coloured pink in the Ward of Manzanilla

Containing three point nine six seven one hectares

Surveyed by me, with due authority, in January 2012

In accordance with Regulation 25 (1) of the Land Surveyors' Regulations 1998,
I certify that this plan is correct.

Checked by

Entered on Trinidad & Tobago Land Surveyor 26.01.2013

SCALE : 1:2000

