

U.P.R.N No.....

FOR VESTING ORDER

Cadastral Sheet D.9 A. 34B  
1/c

R.P.O. Vol. 9


Fol. 599

Ward of Chaguanas

C.T. Vol.....

Fol.....


County of Caroni

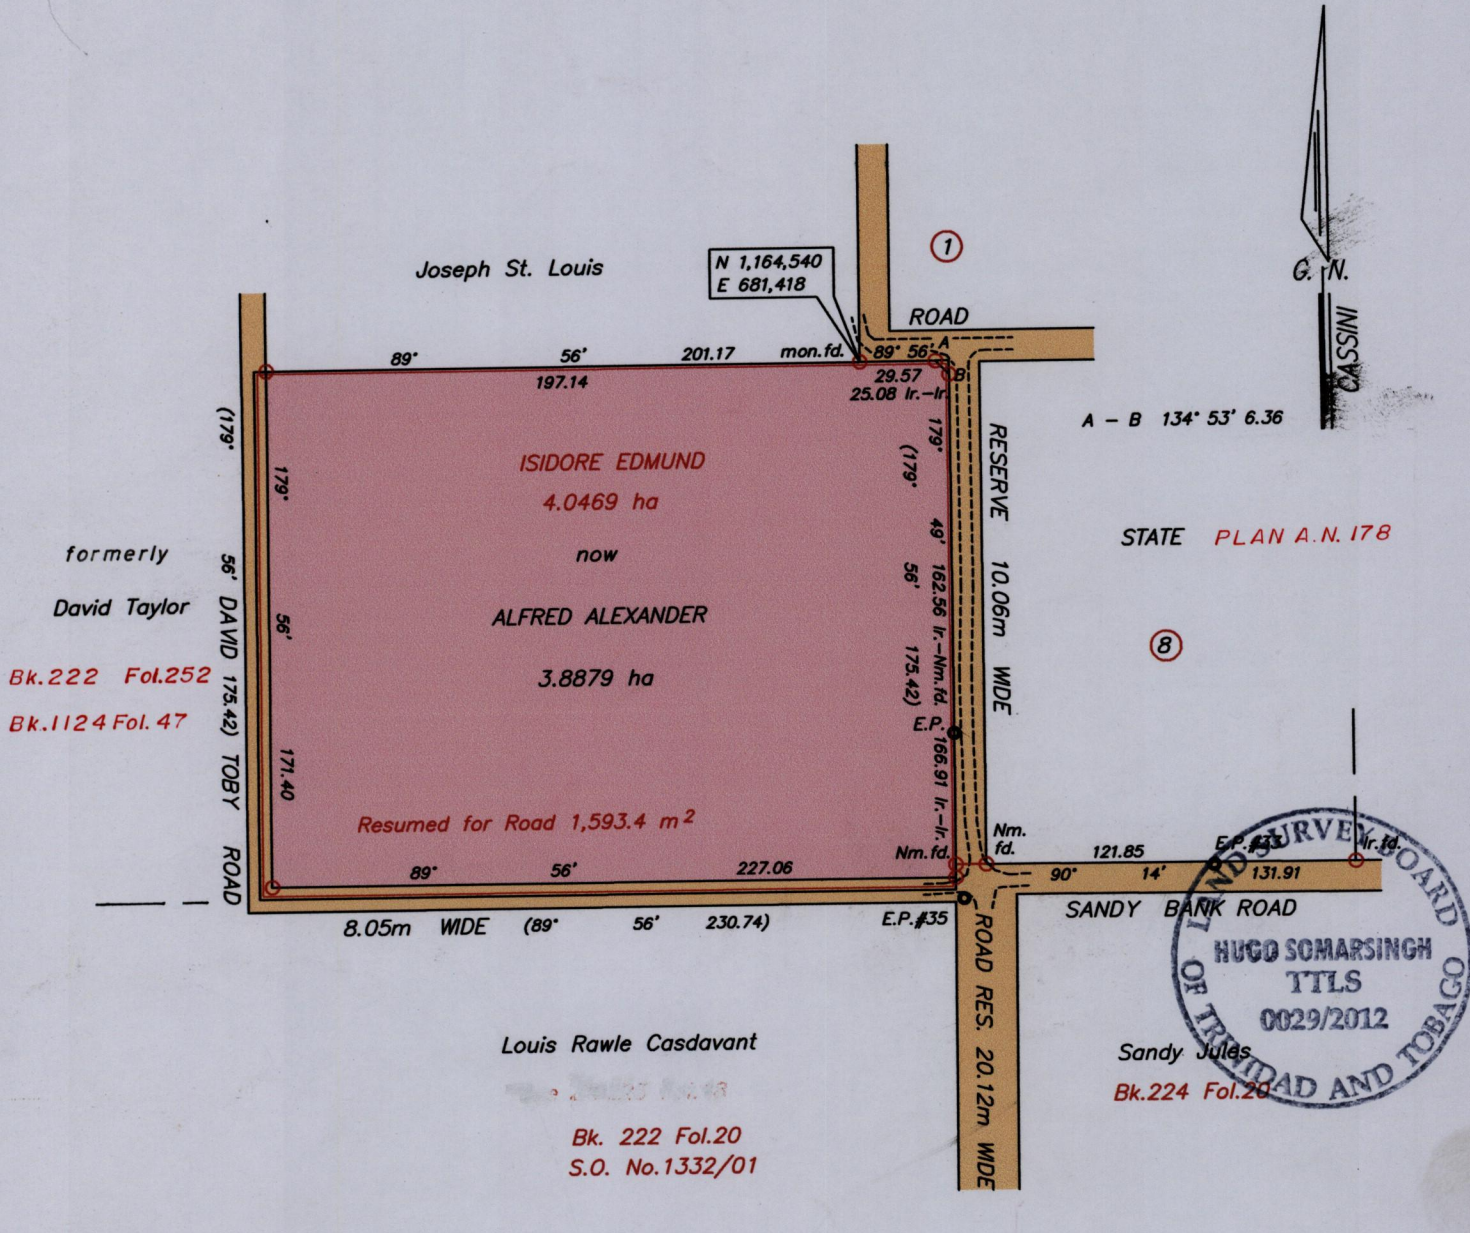

formerly  
David Taylor  
Bk. 222 Fol. 252  
Bk. 1124 Fol. 47

Louis Rawle Casdavant  
Bk. 222 Fol. 20  
S.O. No. 1332/01

Sandy Jules  
Bk. 224 Fol. 20

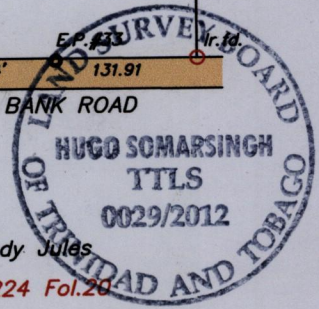

SEE BK. 223 FOL. 18

Orig. Bk. 224 fol. 31

Approved by.....  
Director of Surveys, 26/7/13

SCALE 1/2500  
Distances are in metres  
Co-ordinates obtained from hand held GPS  
Naparima U.T.M. Zone 20 +/- 3.00m

○ Denotes Iron put unless otherwise stated  
Bearings are Cassini Grid based on Solar Observations  
Note : To obtain compass bearings add 04 minutes

Plan of a Parcel of land coloured pink in the Ward of Chaguanas  
Containing three point eight eight seven nine hectares

Surveyed by me, with due authority in November 2012 for Herbert Marin

Certified Correct in accordance with Regulation 25 (1) of the Land Surveyors Regulations 1998".

Checked by..... 8/3/2013

Entered on..... Trinidad and Tobago Land Surveyor (TTLS)..... 20th Nov 2012