


1652

Cadastral Sheet D.2 H. 23E
4/a
Ward of Chaguuanas
County of Caroni

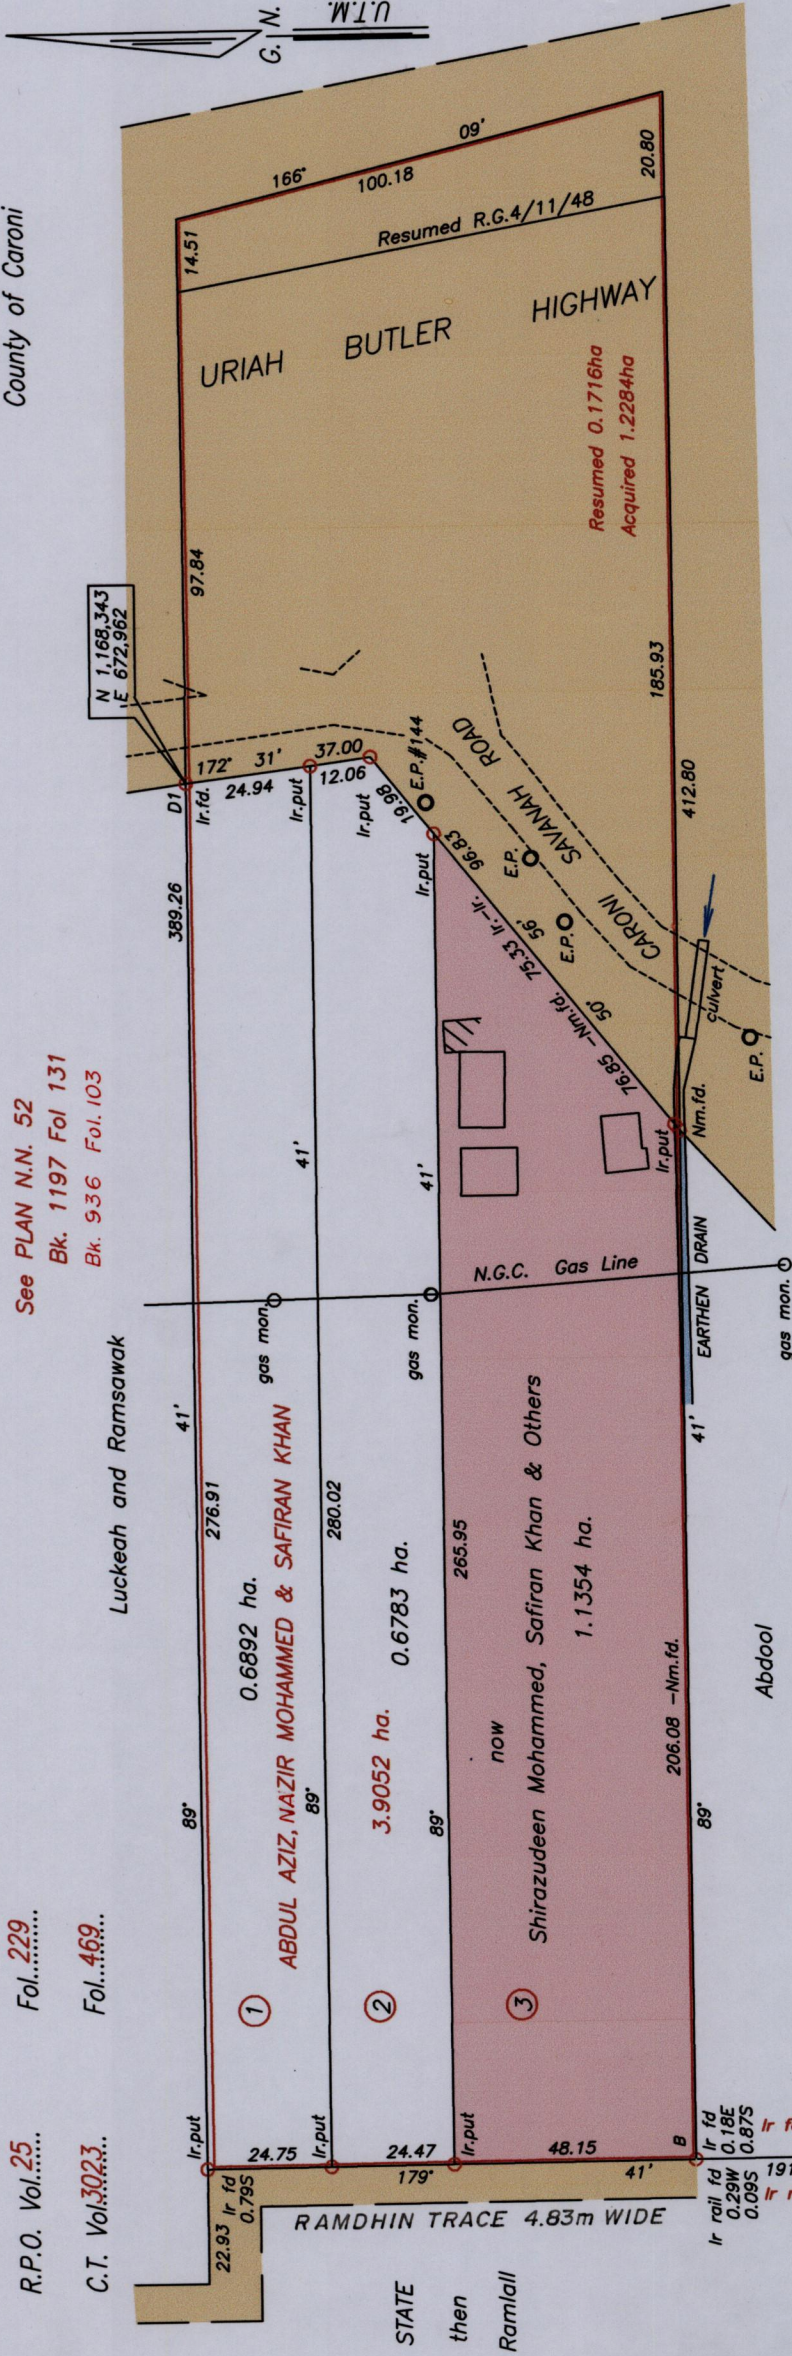

See PLAN N.N. 52
Bk. 1197 Fol 131
Bk. 936 Fol. 103

U.P.R.N No.....
R.P.O. Vol. 25 Fol. 229.....
C.T. Vol. 3023 Fol. 469.....

SCALE 1/1500

Distances are in metres
Co-ordinates obtained from hand held GPS
Naparima U.T.M. Zone 20 +/- 3.00m

orig Bk. 76 fol. 159

Shiraz Hyl
Approved.....
Director of Surveys 26/7/12

Bearings are U.T.M. Grid based on Solar Observations
Note : To obtain Cassini bearings add 18 minutes
Plan of a Parcel of land coloured pink in the Ward of Chaguuanas
Containing one point one three five four hectares
Surveyed by me, with due authority in June 2006
In accordance with Regulation 25 (1) of the Land Surveyors' Regulations 1998, I certify that this plan is correct.

1247:63
Rounded 710
1247:61

Checked by.....
Entered on.....
Trinidad and Tobago Land Surveyor..... 29th October2012