


R.P.O. Vol. 2 Fol. 326
C.T. Vol. 1356 Fol. 225
U.P.I.N. No.:

Cadastral Sheet G.12.A 63D
County of St. Patrick
Ward of Siparia
Reference: Bk.456 Fol.42

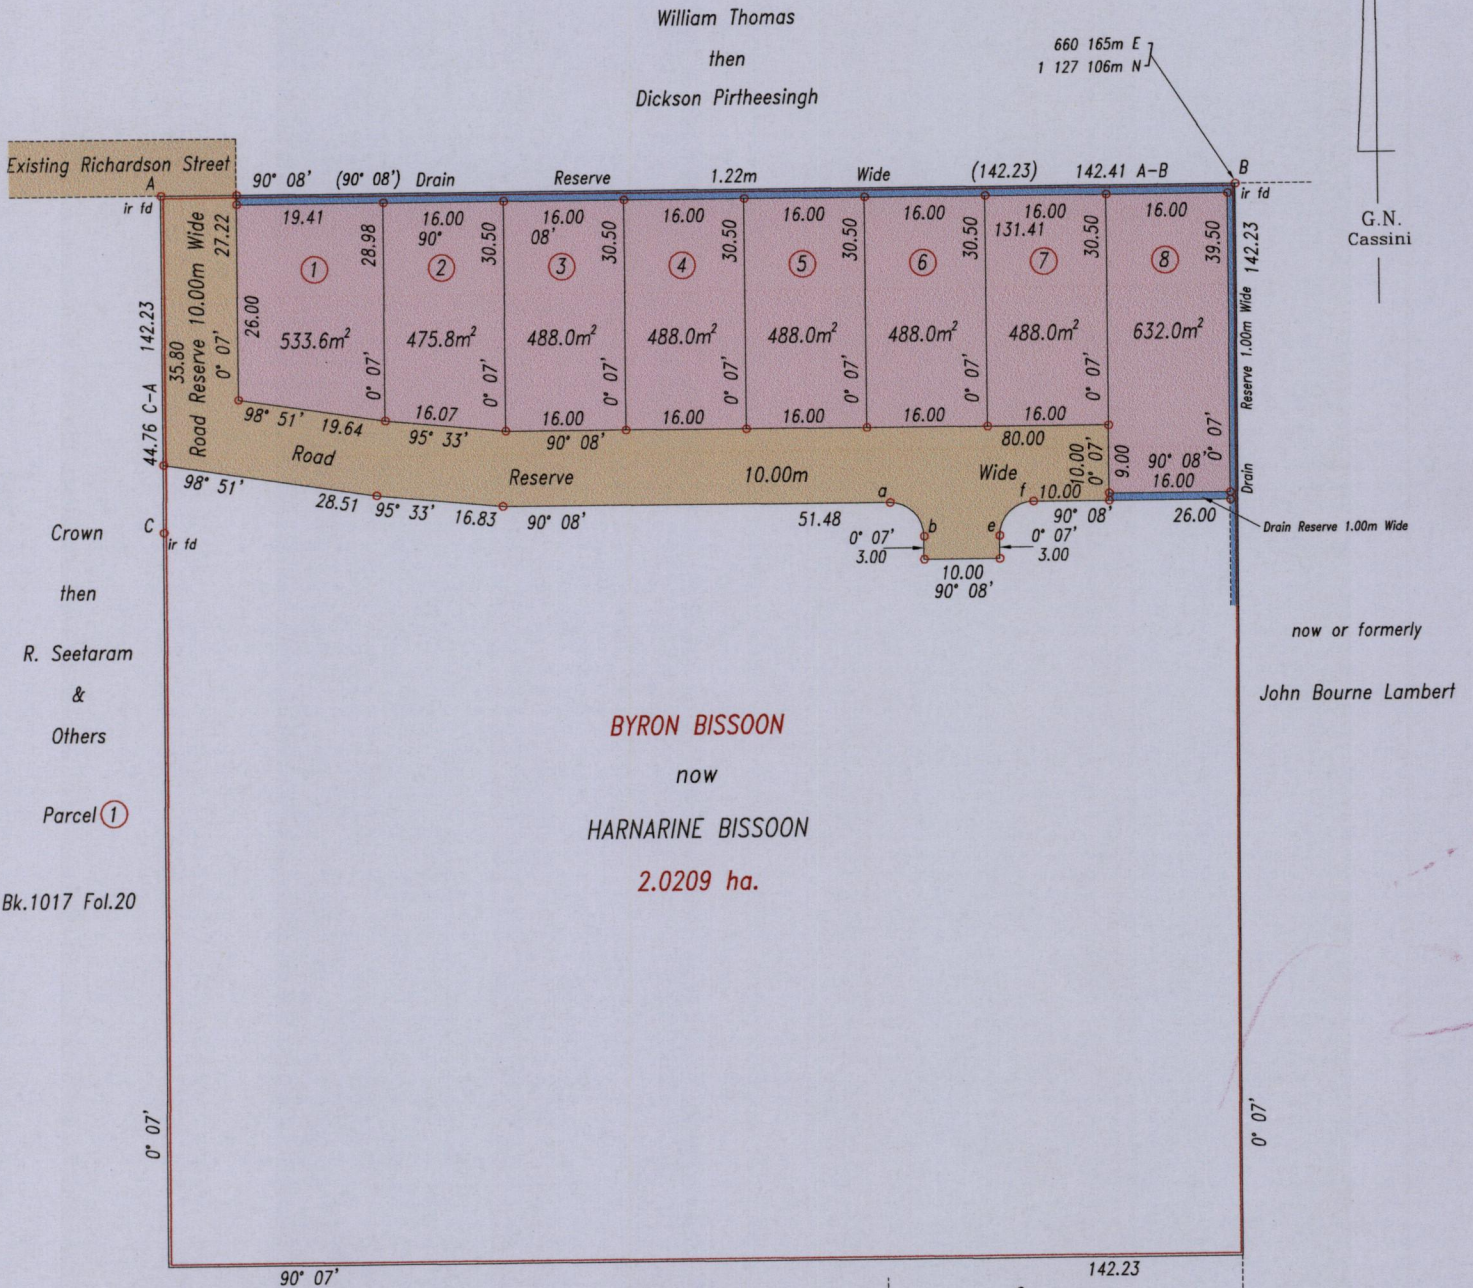

BYRON BISSOON
now
HARNARINE BISSOON
2.0209 ha.

Parcel ①
Bk.1017 Fol.20

Crown then R. Seetaram & Others Parcel ①
Crown then Louis Antoine

Orig BK. 456: 42

Coordinate Information			
Source: GPS (Hand Held)			
Error Statement: +/- 5m			
Datum: Naparima, UTM (Zone 20)			

Sta.-Sta.	Chord Bearing	Chord Distance	Radius
a - b	135° 07'	6.36	4.50
e - f	45° 07'	6.36	4.50

Approved *[Signature]*
Director of Surveys
30/7/13

SCALE 1: 1000

Bearings are Cassini Grid based on Solar Observations

Distances are in metres

PLAN of 8 parcels of land coloured pink in the Ward of Siparia
Containing together four thousand and eighty point four square metres
Surveyed by me, with due authority, in March, April & November 2010

o Denotes iron put except otherwise stated

Certified Correct in accordance with Regulation 25(1) of the Land Surveyors' Regulations 1998.

Checked by
Entered
Trinidad & Tobago Land Surveyor *[Signature]* 5/7/2013

