


R.P.O. Vol. 436 Fol. 281
 C.T. Vol. 1022 Fol. 141
 Ref.: Bk. 834 Fol. 34
 Ref.: Bk. 1233 Fol. 91

Cadastral Sheet G.14.F. 64D
 2/c
 Ward of Moruga
 County of Victoria
 Kanhai Trace South,
 Barrackpore.

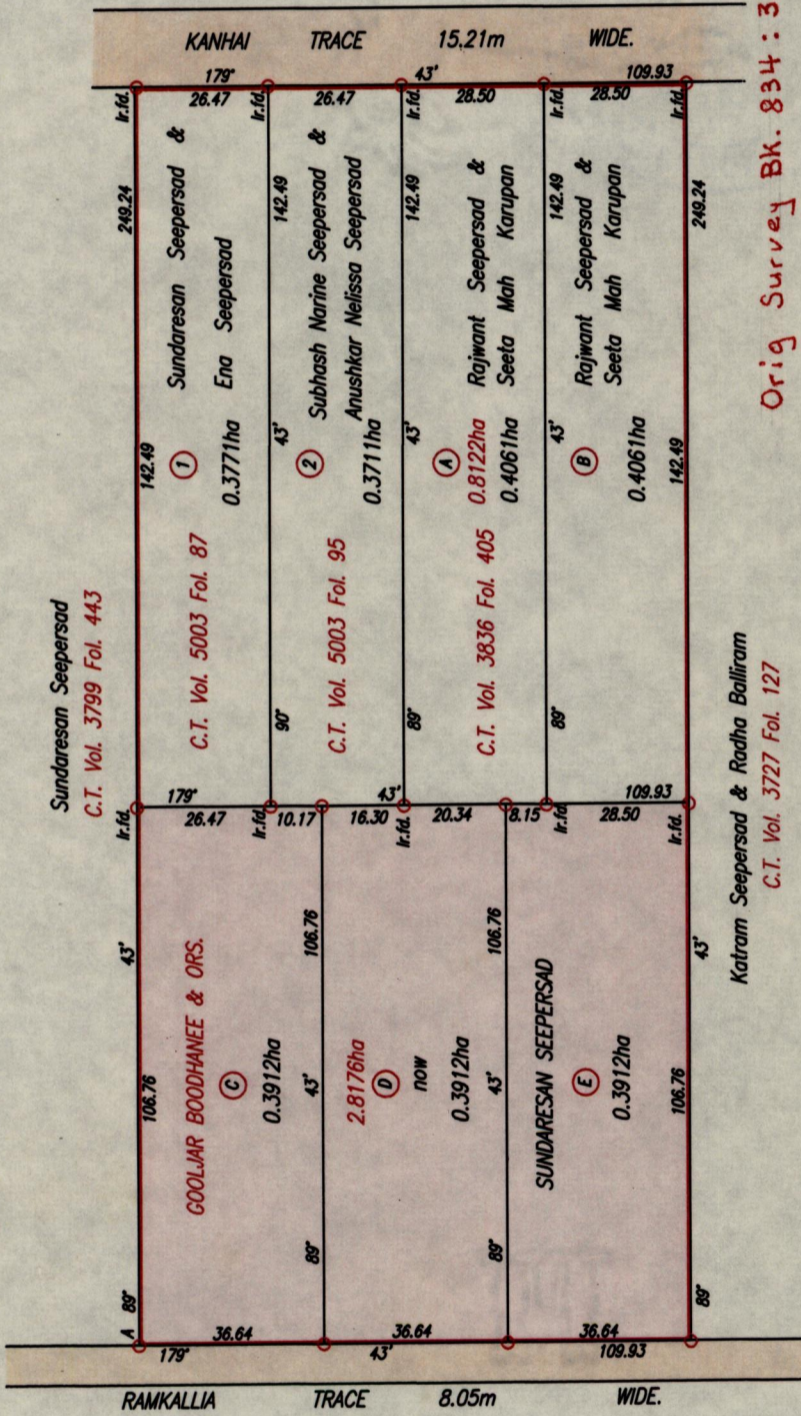

Orig Survey Bk. 834 : 34

A : 677665mE, 1125995mN
 (U.T.M. 20 (WGS 84 (+/-5m))
 Coordinates obtained from
 hand held GPS.

SCALE 1:1500
 Distances are in Metres

○ Denotes Iron put except otherwise stated.
 Bearings are U.T.M. Grid based on Solar Observations.

Approved
 Director of Surveys 30.12.13

PLAN of 3 Parcels of land coloured pink in the Ward of Moruga
 Containing together one point one seven three six hectares.
 Surveyed by me, with due authority, in January, 2013
 Certified Correct in accordance with Regulation 25(1) of the Land Surveyors' Regulations 1998,
 Checked by

Entered Trinidad & Tobago Land Surveyor 29th June 2013

1652

114

