


R.P.O. Vol. 190 Fol. 585  
C.T. Vol. 4591 Fol. 449

REMAINING PORTION

Ward of Siparia  
County of St. Patrick  
Cadastral Sheet G 70, 63 B  
31d

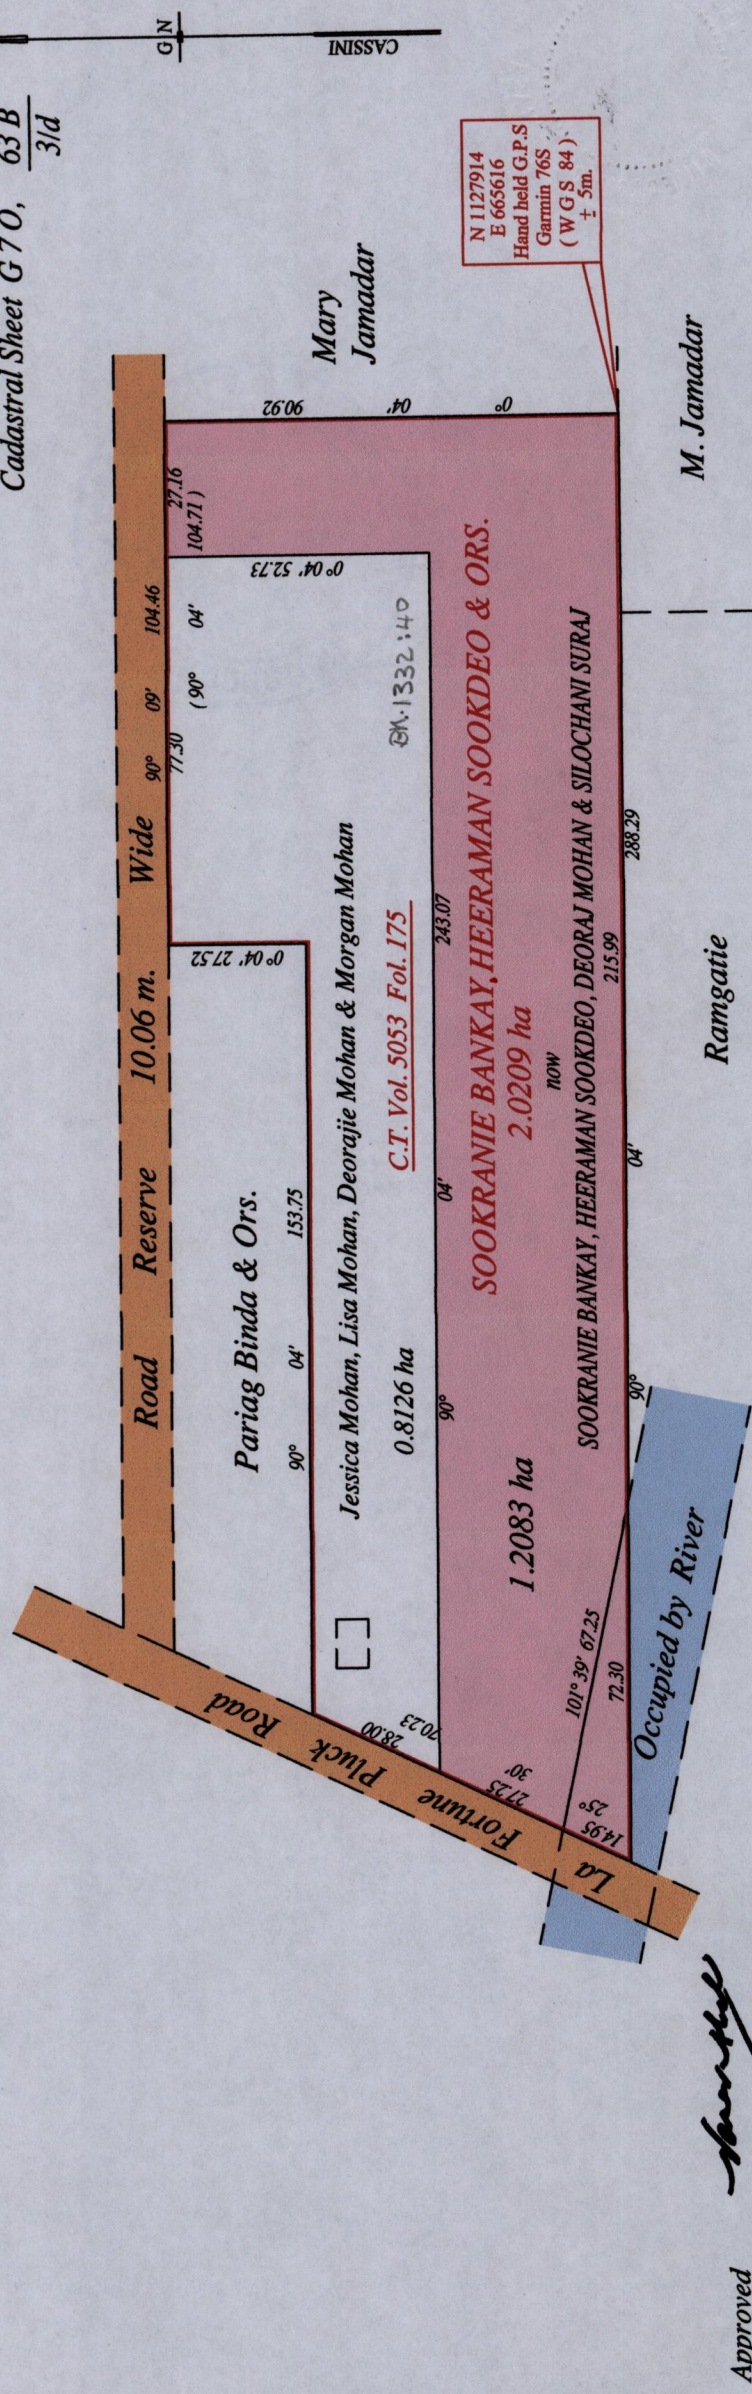

N 1127914  
E 665616  
Hand held G.P.S  
Garmin 765  
(WGS 84)  
± 5m.



Approved .....  
Director of Surveys

Note: Bearings are cassini grid based on solar observations  
Distances are in metres  
This is a true copy of a diagram of two point zero two zero nine hectares, originally transferred to SOOKRANIE BANKAY HEERAMAN SOOKDEO & ORS., shewing a portion coloured pink and containing one point two zero eight three hectares being the remainder after one (1) previous transfer of another portion of the land. In accordance with Regulation 25 (1) of the Land Surveyors' Regulations 1998, I certify that this plan is correct.

Vide Bk. 999 fol. 147  
Vide Bk. 407 fol. 71  
Vide Bk. 1012 fol. 33 - for Orig. Survey  
Vide Plan X A 74

Checked by *Winston Ramcharan*  
Entered on ..... Trinidad & Tobago Land Surveyor *29<sup>th</sup> October 2012*