
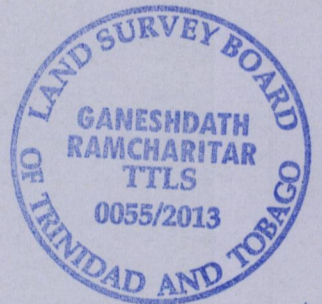


Vide : Bk. 715 Fol. 47

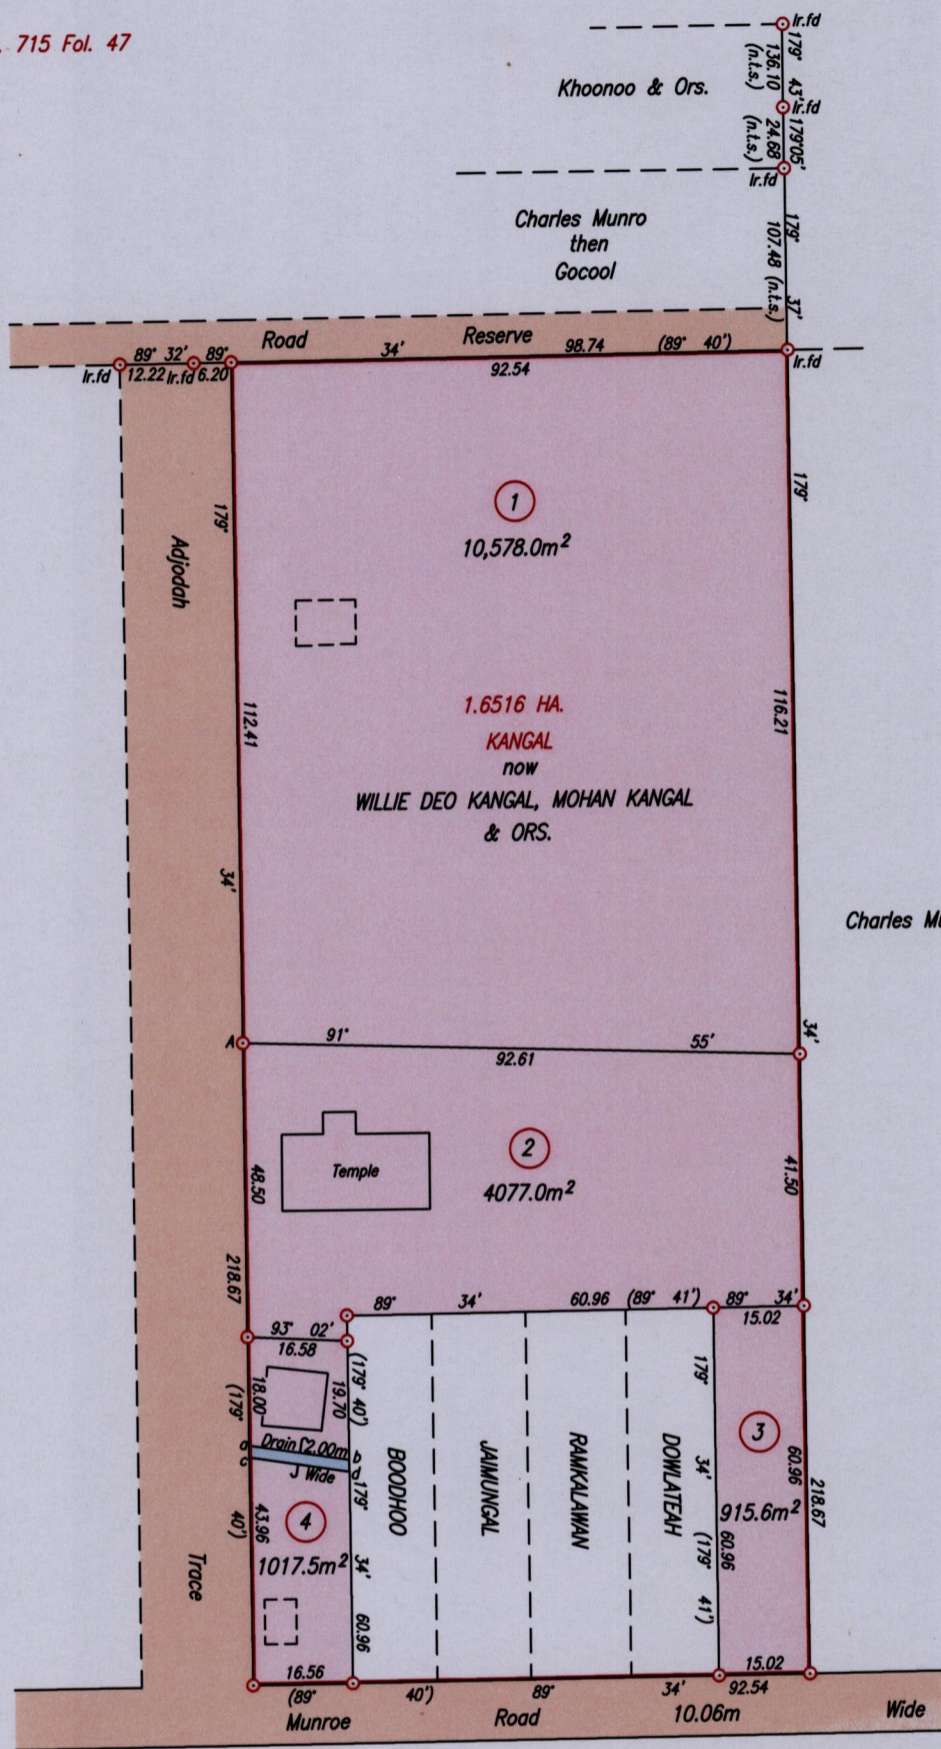

Orig Bk. 715 : 47

Approved

[Signature]
 Director of Surveys 2/27/13

Point A
 Co-ordinates obtained by Hand Held G.P.S. (Nap. Datum)
 Accuracy ± 5m
 E 675459m
 N 1168386m

Sta.	Bearing	Dist.
a - b	98° 50'	16.77
c - d	98° 50'	16.77

SCALE 1/1250
 Distances are in metres

Note: To obtain Cassini bearing + 18 minutes
 ○ Denotes Iron put except otherwise stated
 Bearings are U.T.M. Grid based on Solar Observations
 Plan of 4 Parcels of land coloured pink in the Borough of Chaguanas
 Containing together sixteen thousand five hundred and eighty eight point one square metres
 Surveyed by me, with due authority, on June 5th & July 21st 1998
 Certified Correct in accordance with Regulation 25 (1) of the Land Surveyors' Regulations 1998

Entered on

Checked by: MM 14/8/2013 Trinidad & Tobago Land Surveyor

[Signature]

21/6 2013