

R.P.O. Vol. 41

Fol. 493

Cadastral Sheet D.2.D. 23F


C.T. Vol. 1991

Fol. 201

Borough of Chaguanas 4/b

County of Caroni

Vide: Bk. 1003 Fol. 120

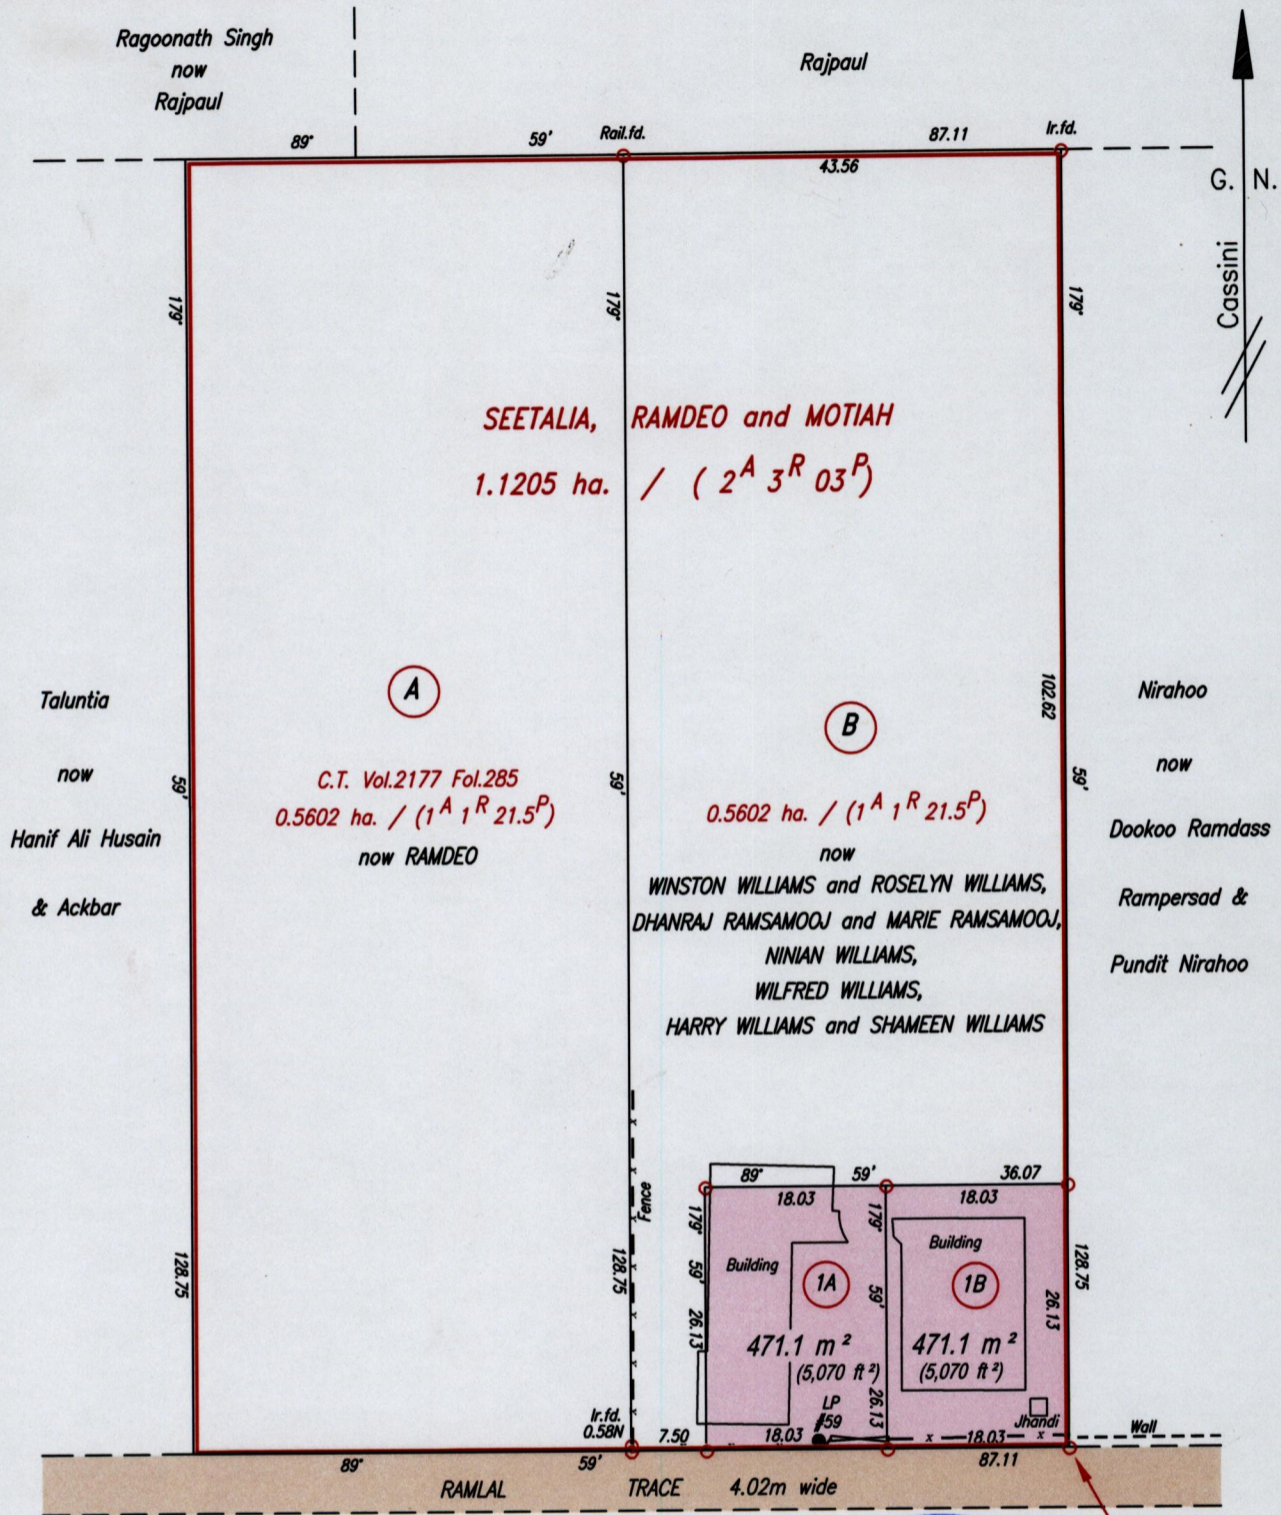

Orig Survey BK. 1003 : 120



N 1169569  
E 673036  
Coordinates obtained  
by Hand Held GPS  
U.T.M. Naparima +/- 5m

Approved

Director of Surveys 20/7/13

○ Denotes Iron put except where otherwise stated

Bearings are based on solar Observations

PLAN of 2 Parcels of land coloured pink in the Borough of Chaguanas

Containing together nine hundred and forty two point two square metres

Surveyed by me, with due authority, in July 2013

Certified Correct in accordance with Regulation 25 (1) of the Land Surveyors Regulations 1998.

SCALE 1:750

Distances are in metres

Checked by H.R. 29/07/13

Bhaghirathi Maharaj

Entered on. . . . .

Trinidad & Tobago Land Surveyor. . . . .

20th July 2013.