
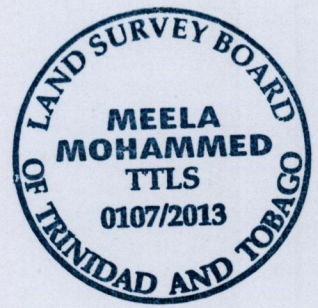


Process ID # 73205
RPO Vol 144 Fol 471
CT Vol 3383 Fol 373

Cadastral Sheet G.13.K, 63F
County of St. Patrick 3/b
Ward of Siparia

Ref. Bk 1197 Fol 101

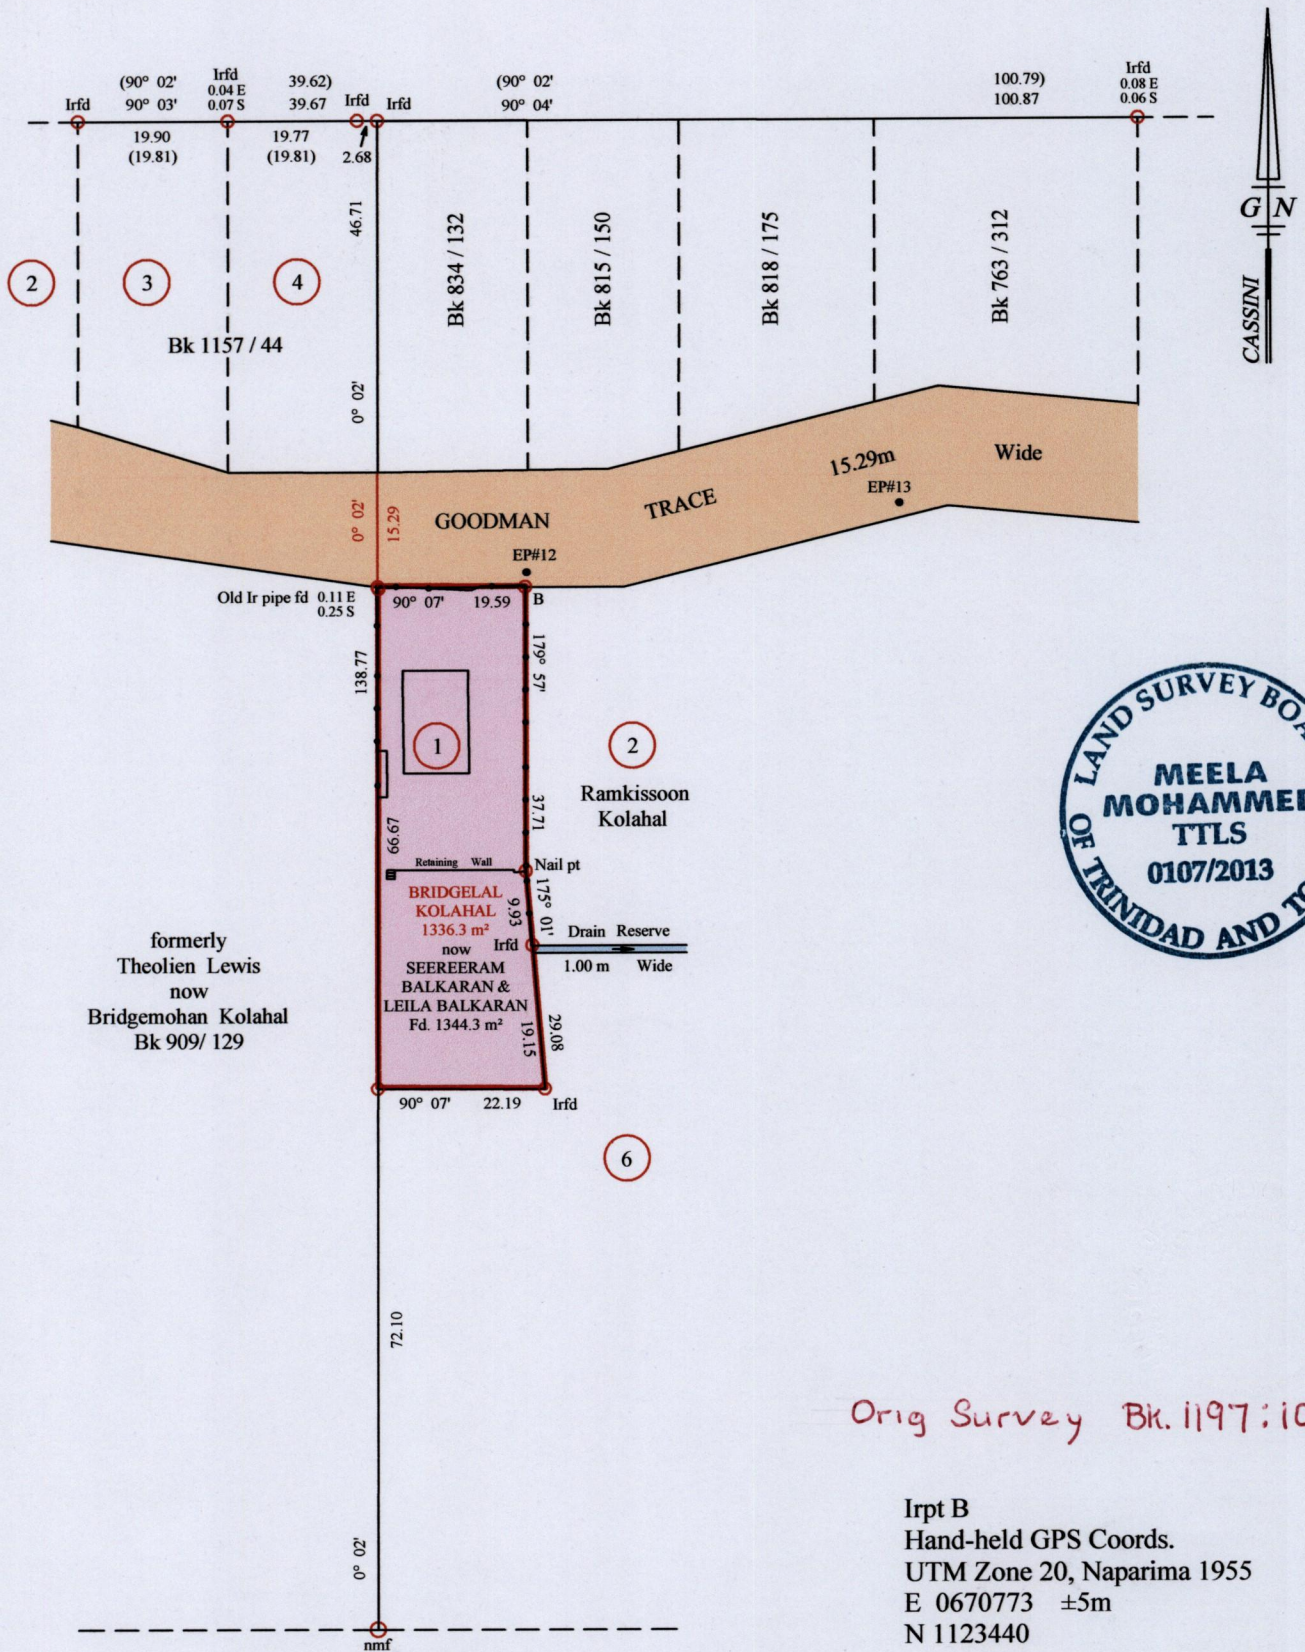

Orig Survey Bk. 1197:101

Irpt B
Hand-held GPS Coords.
UTM Zone 20, Naparima 1955
E 0670773 ±5m
N 1123440

Approved
[Signature]
Director of Surveys *27/1/13*

○ denotes Iron put except otherwise stated
Bearings are Cassini Grid based on Solar Obs.
Distances are in Metres
SCALE 1/1000

PLAN of a parcel of land coloured pink in the Ward of Siparia
Containing one thousand three hundred and forty four point three square metres
Surveyed by me, with due authority, in June 2013.
Certified correct in accordance with Regulation 25 (1) of the Land Surveyors Regulations 1998.

Entered on.....
Checked by.....
Meela Mohammed
Trinidad and Tobago Land Surveyor
12th August 2013