

PROCESS ID # 73200

RPO Vol 144 Fol 471


CT Vol 3383 Fol 377

Cadastral Sheet G.13.K, 63F


County of St. Patrick 3/b

Ward of Siparia

Ref. Bk 1197 Fol 101

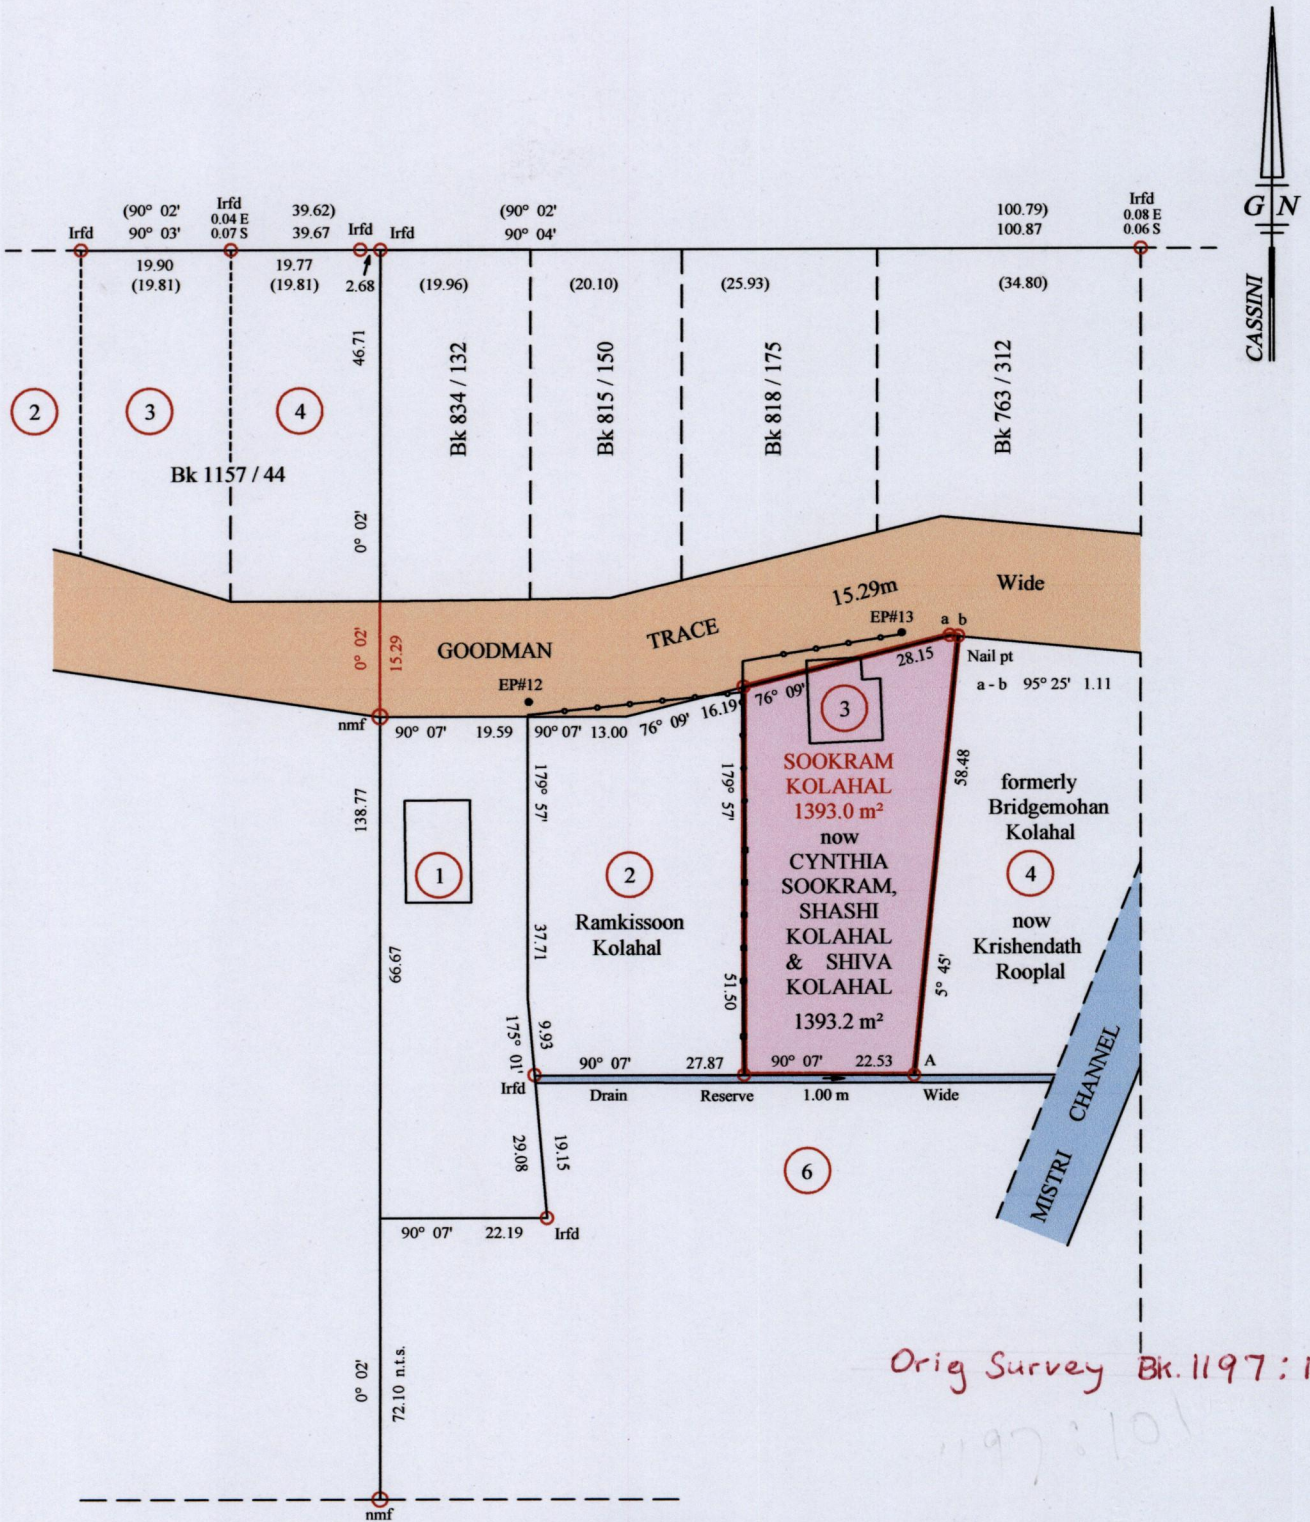

Orig Survey Bk.1197:101

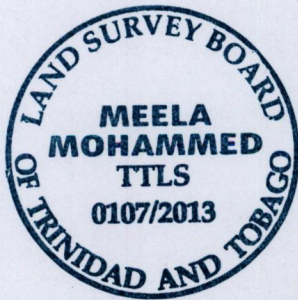

Irpt A
Hand-held GPS Coords.
UTM Zone 20, Naparima 1955
E 0670825 ±5m
N 1123393

Approved

[Signature]

Director of Surveys

[Signature]

- Brick Wall
- C/L wire fence

○ denotes Iron put except otherwise stated
Bearings are Cassini Grid based on Solar Obs.
Distances are in Metres
SCALE 1/1000

PLAN of a parcel of land coloured pink in the Ward of Siparia
Containing one thousand three hundred and ninety three point two square metres
Redefined by me, with due authority, in June 2013
Certified correct in accordance with Regulation 25 (1) of the Land Surveyors Regulations 1998.

Entered on.....
Checked by.....

Meela Mohammed
Trinidad and Tobago Land Surveyor

12th August 2013