

PROCESS ID # 73201

RPO Vol 152 Fol 253

CT Vol 2696 Fol 503

Cadastral Sheet G.13.C., 63F


County of Victoria

1/b

Ward of Naparima

DEBE

Ref. Bk 1124 Fol 223

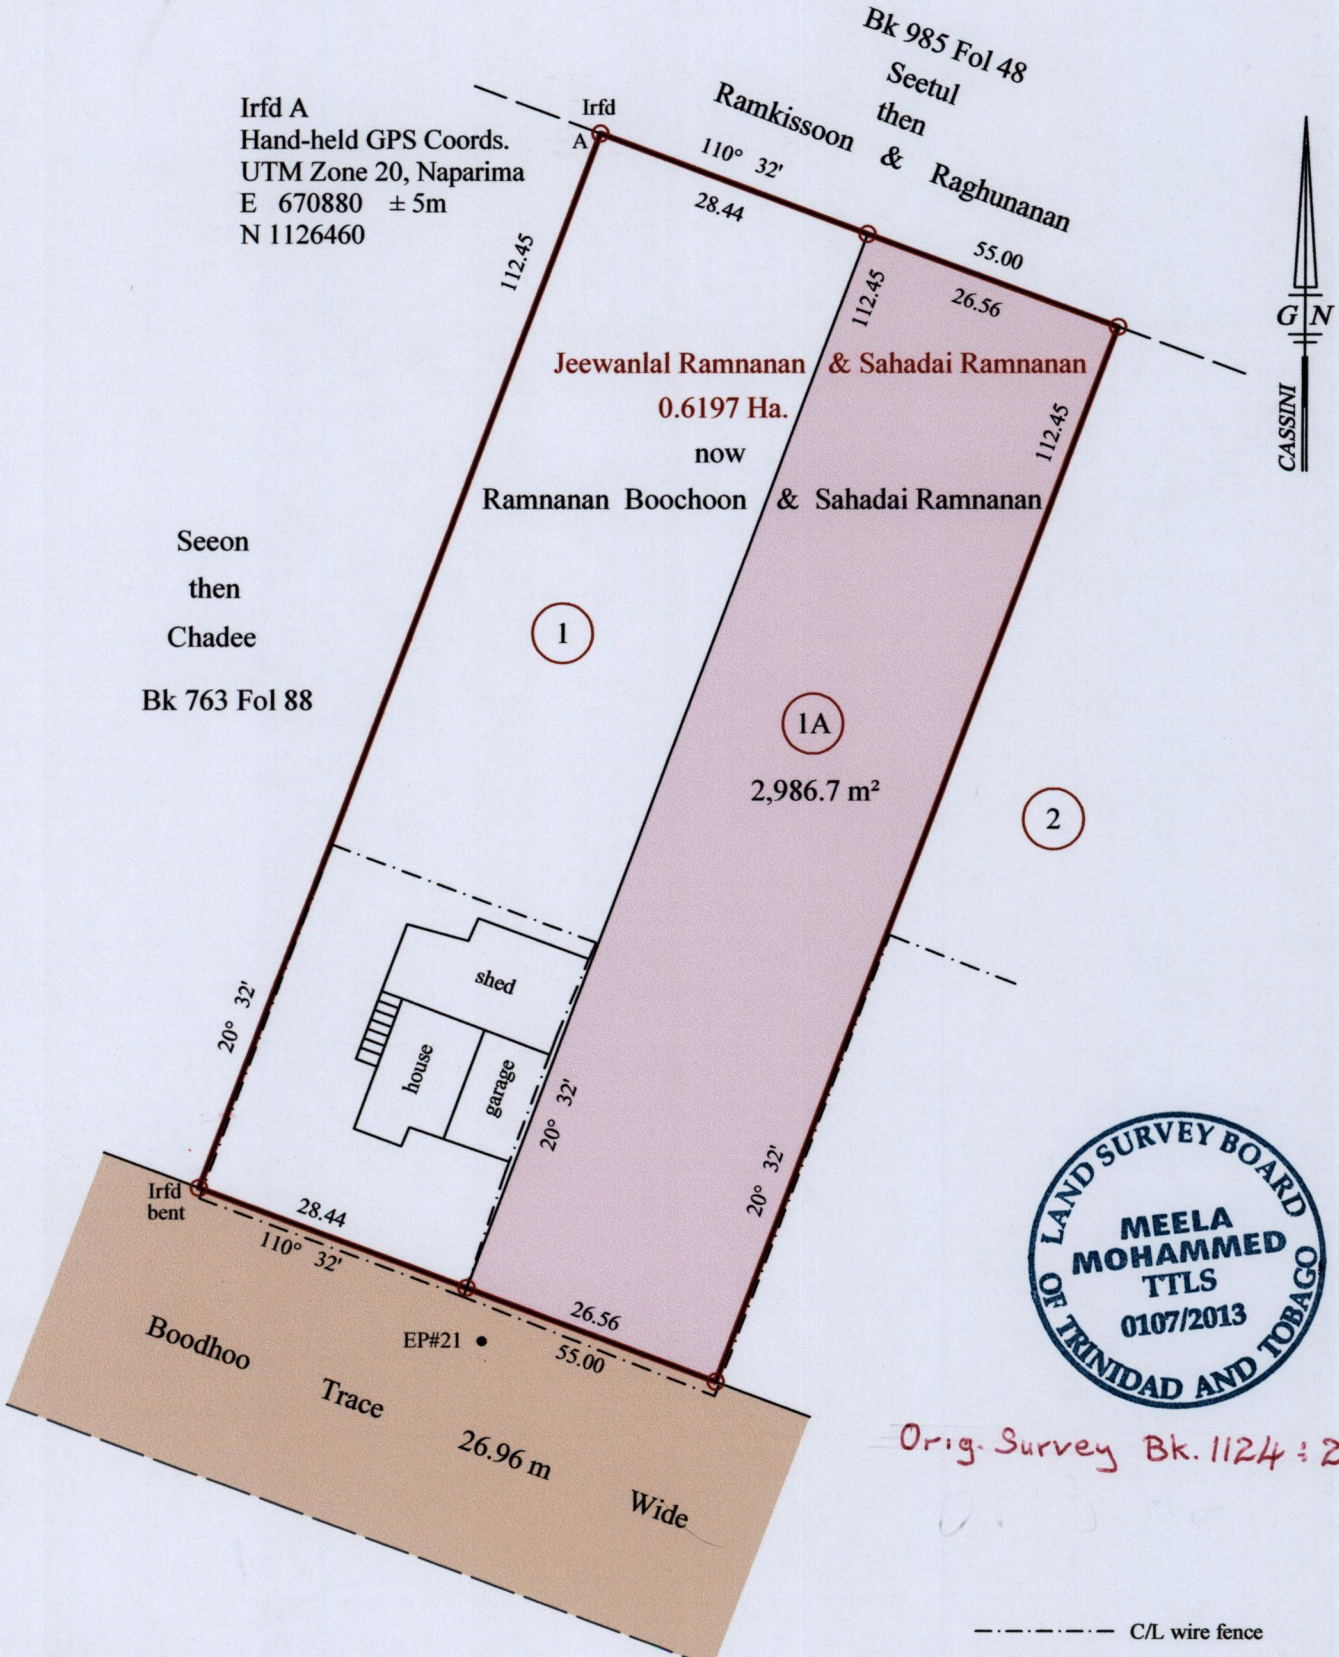

Orig. Survey Bk. 1124 : 223

Approved

Meela Mohammed

Director of Surveys 27/11/13

○ denotes Iron Put except otherwise stated
 Bearings are Cassini Grid based on Solar Obs.
 Distances are in Metres
 SCALE 1/750

PLAN of a parcel of land coloured pink in the Ward of Naparima
 Containing two thousand nine hundred and eighty six point seven square metres
 Surveyed by me, with due authority, in March 2012.
 Certified correct in accordance with Regulation 25 (1) of the Land Surveyors Regulations 1998.

Checked by
Entered on

Meela Mohammed
Trinidad and Tobago Land Surveyor

12th August 2013