

U.P.R.N No.....

Cadastral Sheet (I.17.C) $\frac{2G}{1/d}$

R.P.O Vol..... Fol.....


Ward of Tobago

CT Vol...4062... Fol...311.....

Parish of St. Andrew

G. N.

Cassini

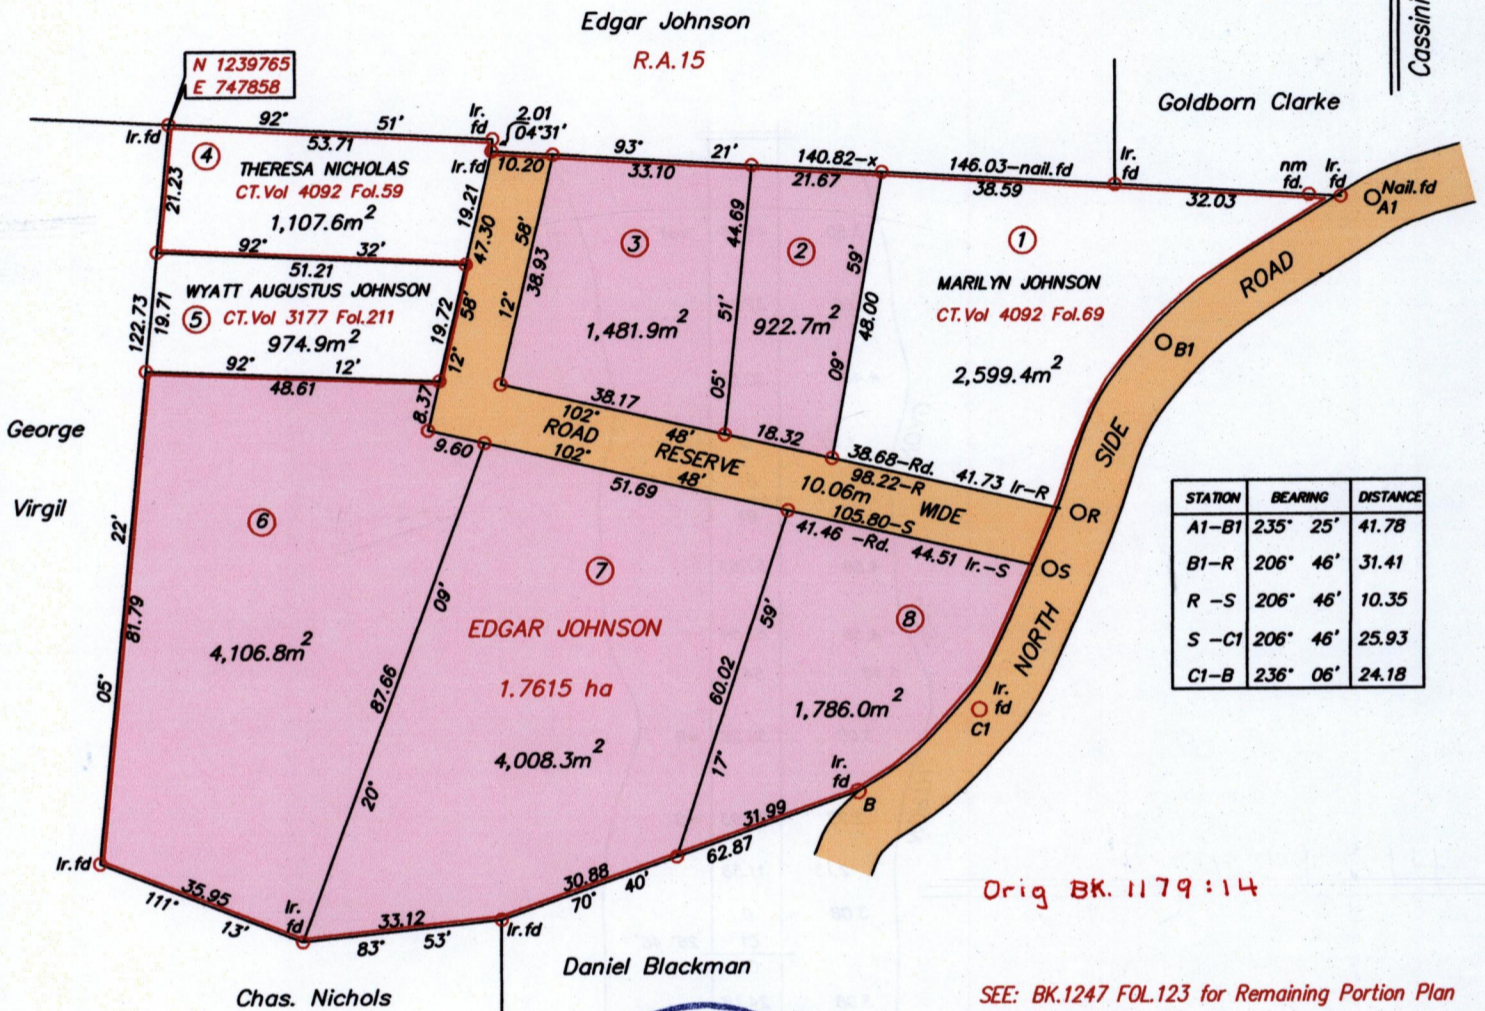

Orig BK. 1179:14

SEE: BK.1247 FOL.123 for Remaining Portion Plan
BK.1179 FOL.14
BK.968 FOL.31

SCALE 1/1500

Distances are in metres

Co-ordinates are based on GPS finding
W.G.S 84 (-/+ 3.00m)

Approved by: *[Signature]*
Director of Surveys 6/10/13



○ Denotes Iron put except otherwise stated

Bearings are Cassini Grid based on Solar Observations

Note : To obtain U.T.M. bearings subtract 18 minutes

Plan of 5 Parcels of land coloured pink in the Ward of Tobago

Containing Together one point two three zero six hectares


Surveyed by me, with due authority in November 1981

Certified Correct In accordance with Regulation 25 (1) of the Land Surveyors' Regulations 1998,

Checked by: *[Signature]* 23/9/2013

[Signature]

Entered on..... Trinidad and Tobago Land Surveyor..... 19th July 2013

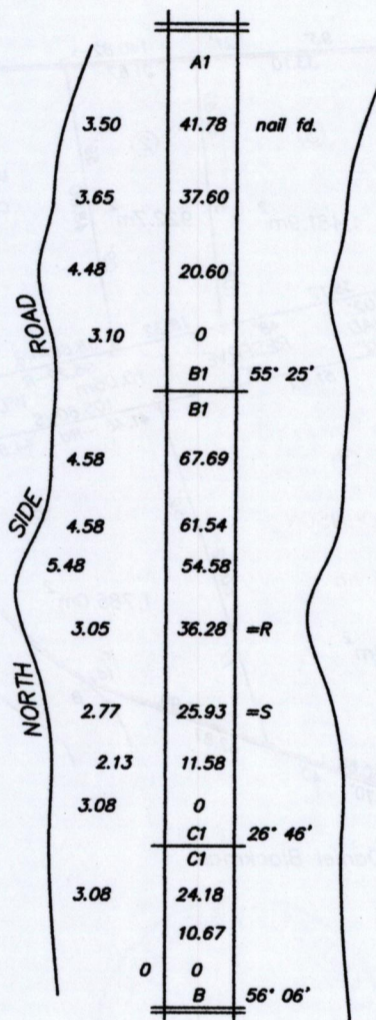

1652/130