


R.P.O. Vol. 221 Fol. 17
 C.T. Vol. 1509 Fol. 87

E 0672440
 N 1125567
 Handheld G.P.S.
 WGS 84
 ± 5m.

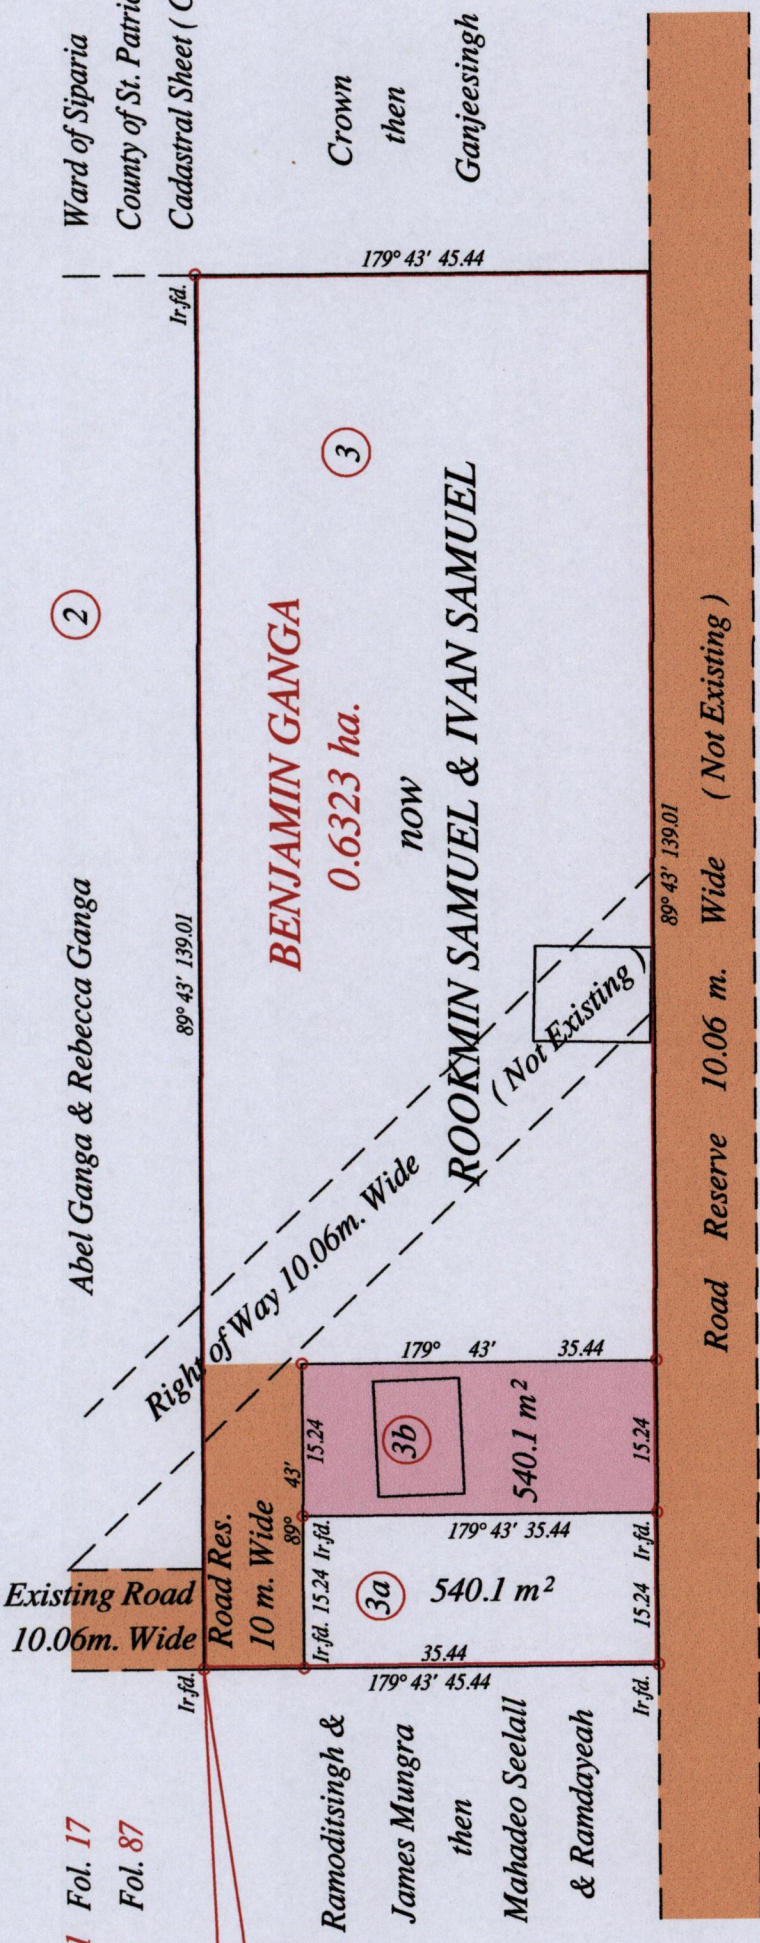

Ward of Siparia
 County of St. Patrick
 Cadastral Sheet (G 13 H) 63 F
 2/c

Crown
 then
 Ganjeesingh

Approved
 Director of Surveys 11/Jul/13

Vide Bk. 940 fol. 89 for Orig. Survey.

SCALE : 1:750

○ Denotes Iron put except stated otherwise.

Note: Bearings are U.T.M. grid based on solar observations
 PLAN of a Parcel of land coloured pink in the Ward of Siparia
 Containing five hundred and forty point one square metres
 Surveyed by me, with due authority, in October 2012
 Certified correct in accordance with Regulation 25 (1) of the Land Surveyors' Regulations 1998.

Checked by Winston Ramcharan

Entered on Trinidad & Tobago Land Surveyor 24th July 2013



1652

1388

UTM
 G.N