


R.P.O. Vol. 431 Fol. 317

C.T. Vol. 2304 Fol. 349

Ward of Savana Grande


County of Victoria

Cadastral Sheet G.14.D 64.E. 1/a

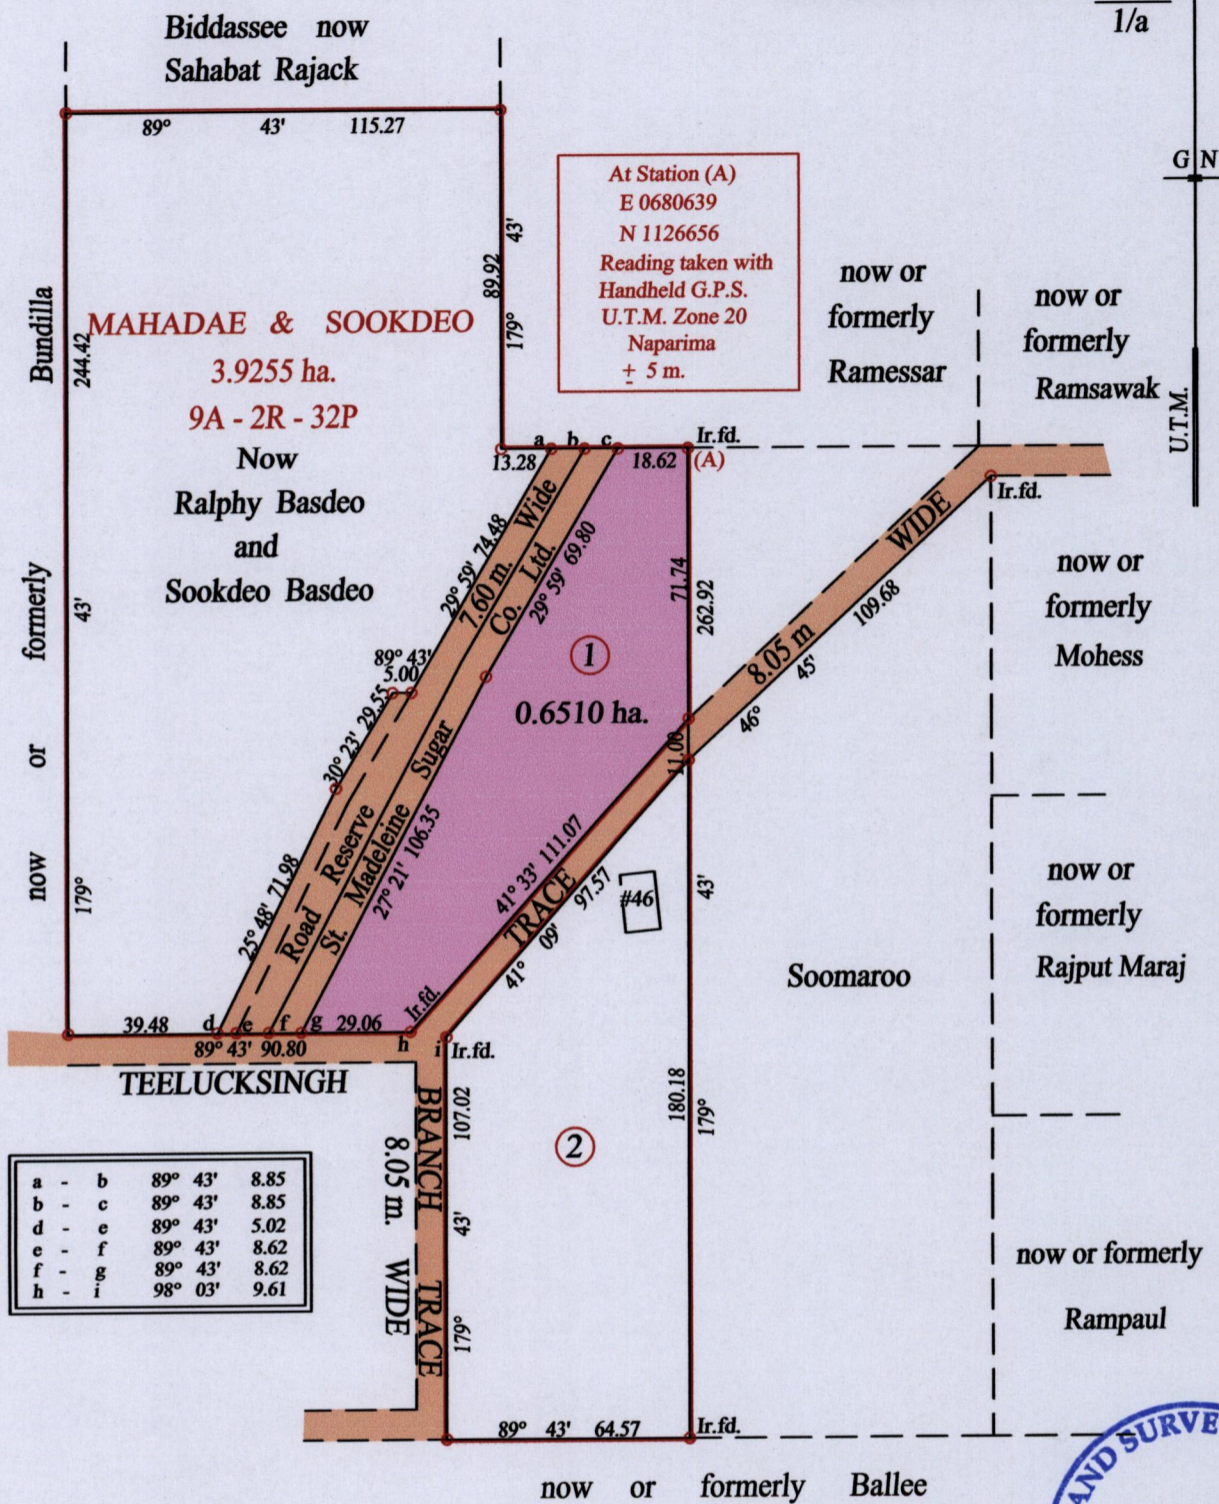

Approved *[Signature]*  
Director of Surveys 11/11/13

Vide Bk. 386 fol. 9  
Vide Bk. 834 fol. 111

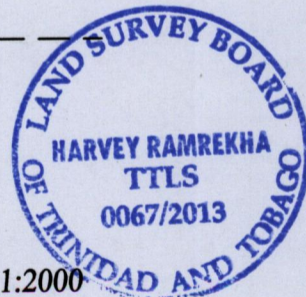

o Denotes Iron put except stated otherwise.

SCALE : 1:2000

Note: Bearings are U.T.M. grid based on solar observations

Distances are in metres

PLAN of a Parcel of land coloured pink in the Ward of Savana Grande

Containing zero point six five one zero hectare

Surveyed by me, with due authority, in April 2011

Certified Correct in accordance with Regulation 25(1) of the Land Surveyors Regulations 1998

Checked by *[Signature]* 22/8/2013

Entered on ..... Trinidad & Tobago Land Surveyor ..... 16.05.2013