
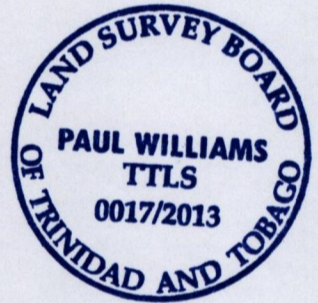


R.P.O. Vol. 515 Fol. 403  
C.T. Vol. 1879 Fol. 273  
Process ID # C3384

Cadastral Sheet B.23.A. 24A  
Ward of Tacarigua 1/c  
County of St. George

References  
Bk.980/188  
Bk.1140/158  
Bk.1179/140

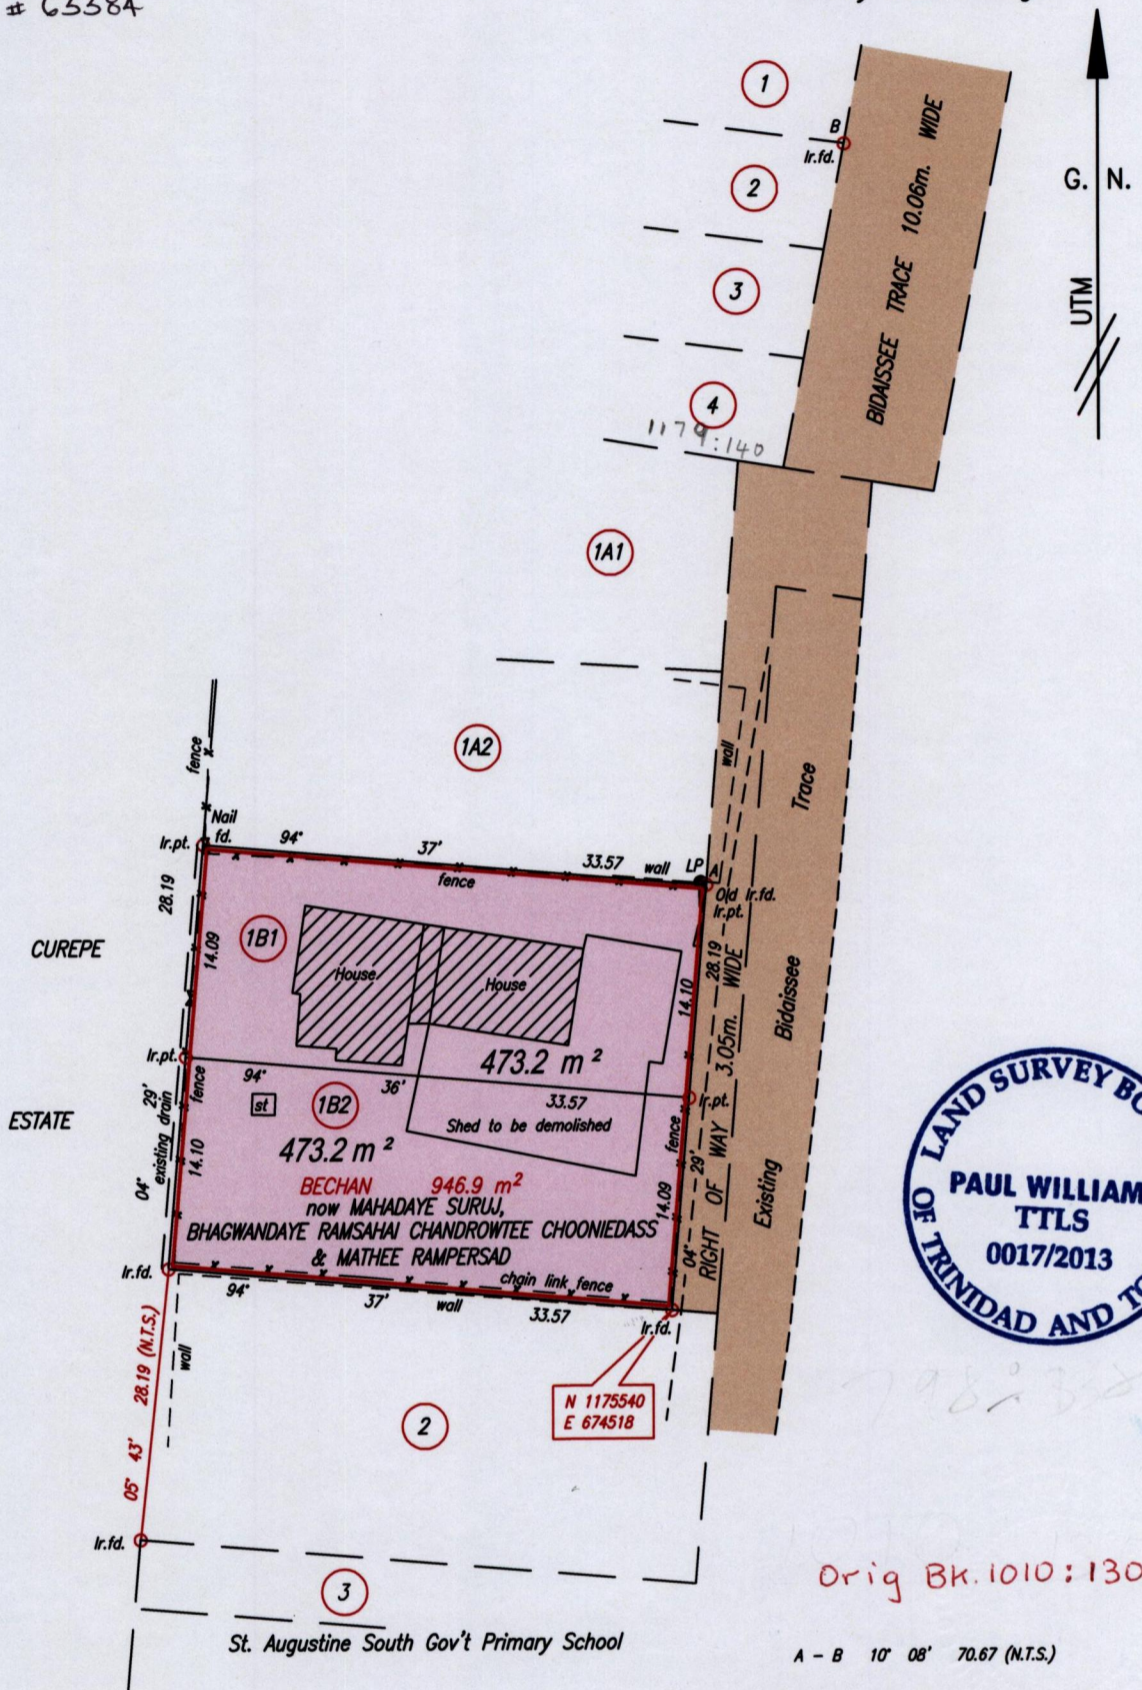

Orig BK.1010:130

A - B 10' 08' 70.67 (N.T.S.)

Coordinates obtained by Hand Held GPS  
U.T.M. Naparima +/- 5m

Approved *[Signature]*  
Director of Surveys 2013.2.22

SCALE 1:500  
Distances are in metres

Bearings are based on solar Observations  
PLAN of 2 Parcels of land coloured pink in the Ward of Tacarigua  
Containing together nine hundred and forty six point four square metres  
Surveyed by me, with due authority, in May 2012 & February 2013  
Certified Correct in accordance with Regulation 25 (1) of the Land Surveyors Regulations 1998.

Checked by *HR-21/02/13* *Paul Williams*  
Entered on . . . . . Trinidad & Tobago Land Surveyor. . . . . 18th February 2013.