


RPO Vol 96 Fol 185
CT Vol 5323 Fol 207
PROCESS ID # 73198
Ref. Bk 881 Fol 94

Cadastral Sheet G.13.E., 63E
County of St. Patrick 2/d
Ward of Siparia

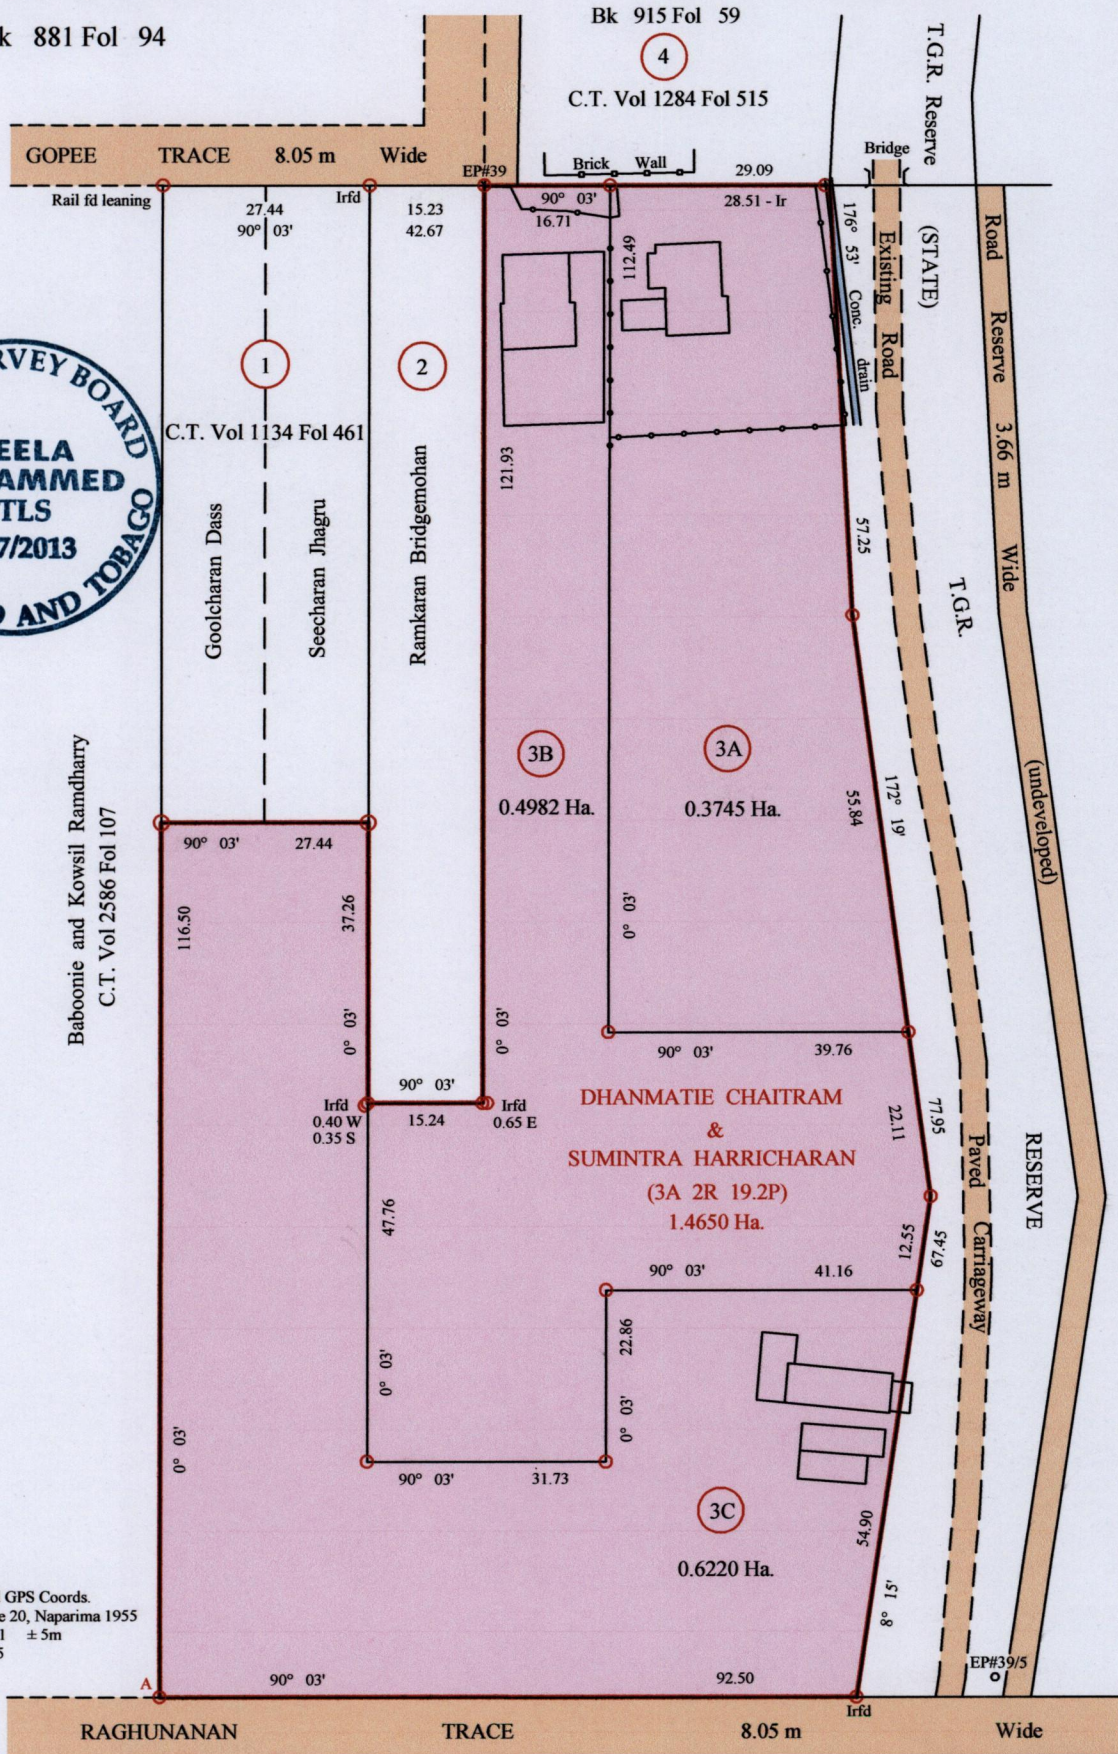

Irpt A
Hand-held GPS Coords.
UTM Zone 20, Naparima 1955
E 0667971 ± 5m
N 1125625

Approved
[Signature]
Director of Surveys 13/11/13

Orig Survey Bk. 881:94
—●— C/L wire fence
○ denotes Iron put except otherwise stated
Bearings are Cassini Grid based on Solar Obs.
Distances are in Metres
SCALE 1/1000

PLAN of three parcels of land coloured pink in the Ward of Siparia
Comprising altogether one point four nine four seven hectares
Surveyed by me, with due authority, in May 2013.
Certified correct in accordance with Regulation 25 (1) of the Land Surveyors Regulations 1998.

Checked by
Entered on
Meela Mohammed
Trinidad and Tobago Land Surveyor
12th Aug 2013