


U.P.R.N.....  
 R.P.O. Vol. 13 Fol. 77  
 C.T. Vol. 1862 Fol. 329  
 Address - Cumuto Road.  
 PROCESS ID# 662-76

Ward of Tamana  
 County of St. Andrew  
 Cadastral Sheet E.1.F.  $\frac{25E}{3/c}$

**REMAINING PORTION**

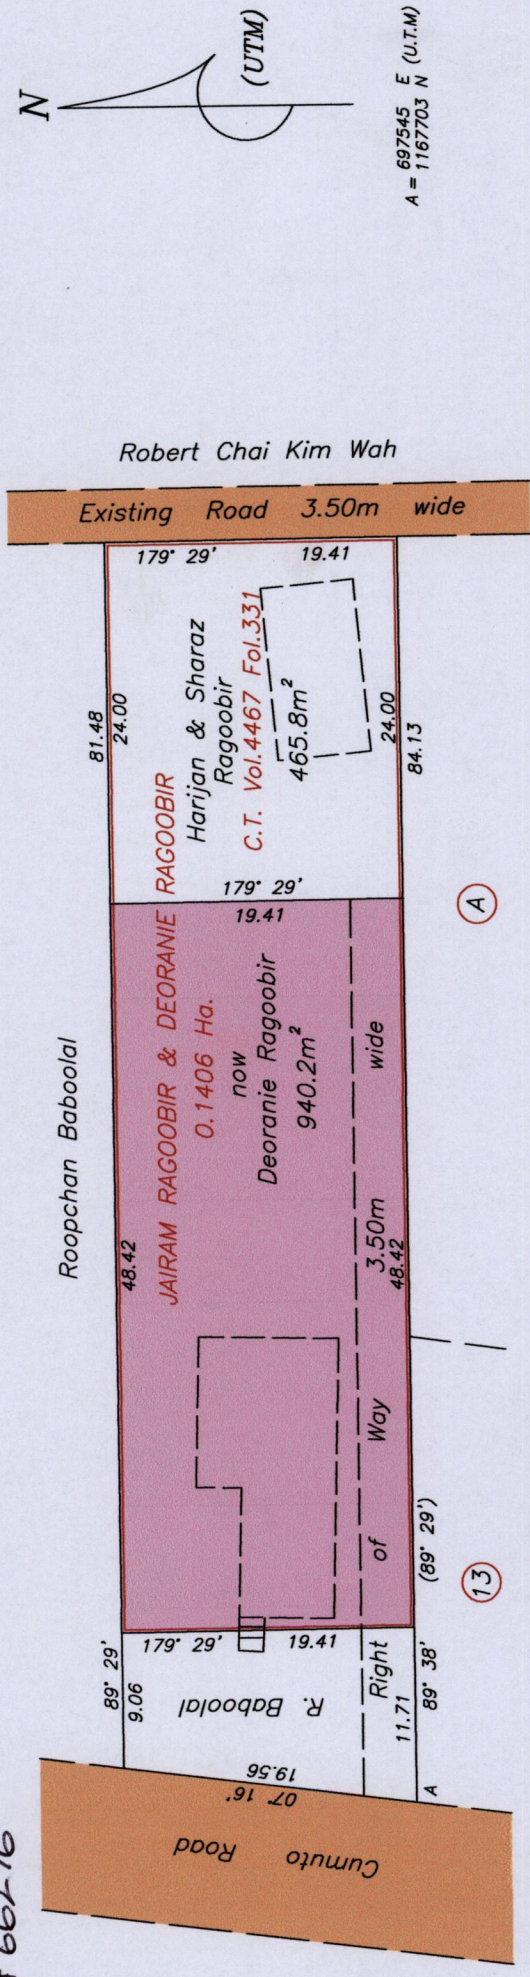

Approved.....  
 Director of Surveys 18/10/13

Note - UTM (Nap-Zone 20) Coordinates obtained from hand held GPS receiver ± 5.00m

Note: Bearings are U.T.M. grid based on solar observations


Plan of zero point one four zero six hectares originally transferred to JAIRAM RAGOOBIR & DEORANIE RAGOOBIR showing a portion coloured pink and containing nine hundred and forty point two square meters being the remainder after one previous transfer of another portion of the land. In accordance with Regulations 25(1) of the Land Surveyors' Regulations 1998, I certify that this plan represents the remaining portion.

Orig. Survey Bk. 1017 fol. 55

Ref :- Bk. 1103 Fol. 32  
 Bk. 1017 Fol. 55  
 Plan K.U.66

SCALE 1:500

Distances are in metres

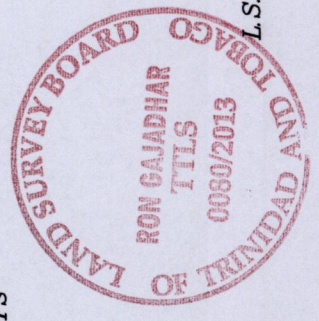

Checked by: *[Signature]* 28/10/2013

Entered on.....  
 Trinidad & Tobago Land Surveyor..... 27.09.2013