

1652

160


R.P.O. Vol. 532 Fol. 421

C.T. Vol. 1872 Fol. 123

Cadastral Sheet D.4.E, 24F
Ward of Cunupia 3/d/1
County of Caroni

Refs.: L&S Bk. 292 Fol. 151

PROCESS ID # 71059

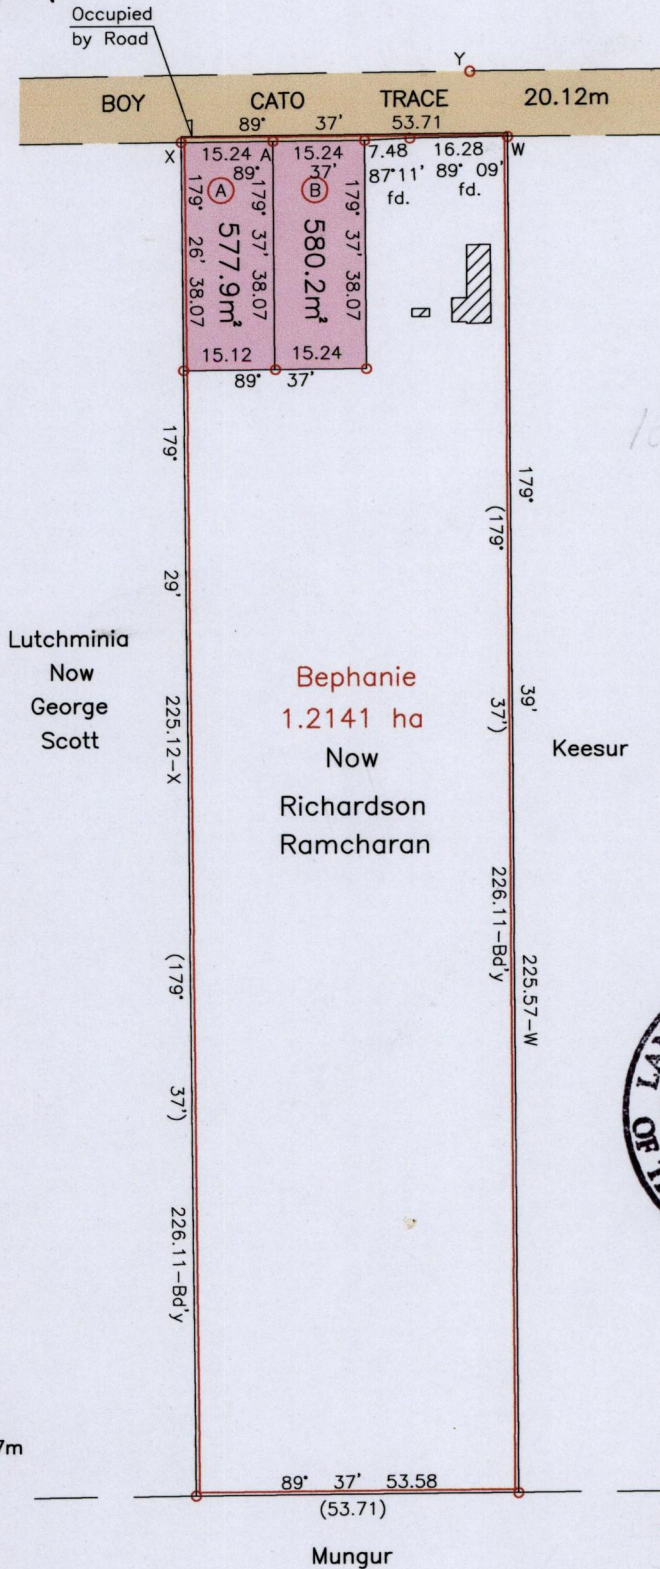

Ir.pt.=A:-N:1167627m
E:681884m
UTM 20, NAP Datum ± 7m
GPS (Hand Held)



Orig Survey Bk. 1010 : 33

Approved.....
Director of Surveys 22/11/13

SCALE 1/1250

Distances are in Metres

o Denotes Iron found except otherwise stated
Bearings are UTM Grid based on Solar Observations
Plan of two Parcels of land coloured pink in the Ward of Cunupia
Containing together zero point one one five eight hectare
Surveyed by me with due authority, in November 2008
Certified Correct in accordance with Regulation 25 (1) of the
Land Surveyors Regulations 1998.

Checked by AB 12TH SEPT 2013

Rawle Derrick

Entered..... Trinidad & Tobago Land Surveyor July 08 2013