

1652

163

PROCESS ID # 66 775
 R.P.O. Vol. 590 Fol. 437
 C.T. Vol. 4996 Fol. 501
 U.P.R.N. No.

A - N 1118,724 , E -632,685
 UTM ZONE20 , WGS84(+/- 5.00M)
 Scaled from Ward Sheet

CROWN now STATE

Cadastral Sheet F.18.J., 71B
 4/a



Ward of Cedros
 County of St. Patrick

Bk567 Fol 48

S.O. 352/25
Road Notes

Line	Brng.	Dist.
A3 - C	180° 00'	5.03
C - E1	103° 54'	12.83
E1 - F1	140° 18'	54.72
F1 - G1	115° 28'	42.89
G1 - H1	71° 02'	33.78
H1 - D	58° 12'	61.84
D - I	58° 12'	3.00
I - T	48° 05'	15.67
T - U	71° 08'	18.75
U - V	352° 18'	18.19
V - W	330° 55'	15.09
W - E	351° 29'	50.78
E - F	270° 00'	10.28

Line	Brng.	Dist.
A3 - d	108° 55'	10.96
d - e	111° 02'	3.15
e - f	123° 34'	5.51
f - g	138° 16'	7.89
G1 - I	34° 44'	10.68
T - n	332° 17'	9.04
m - N1	36° 24'	2.04
n - N2	238° 54'	2.22

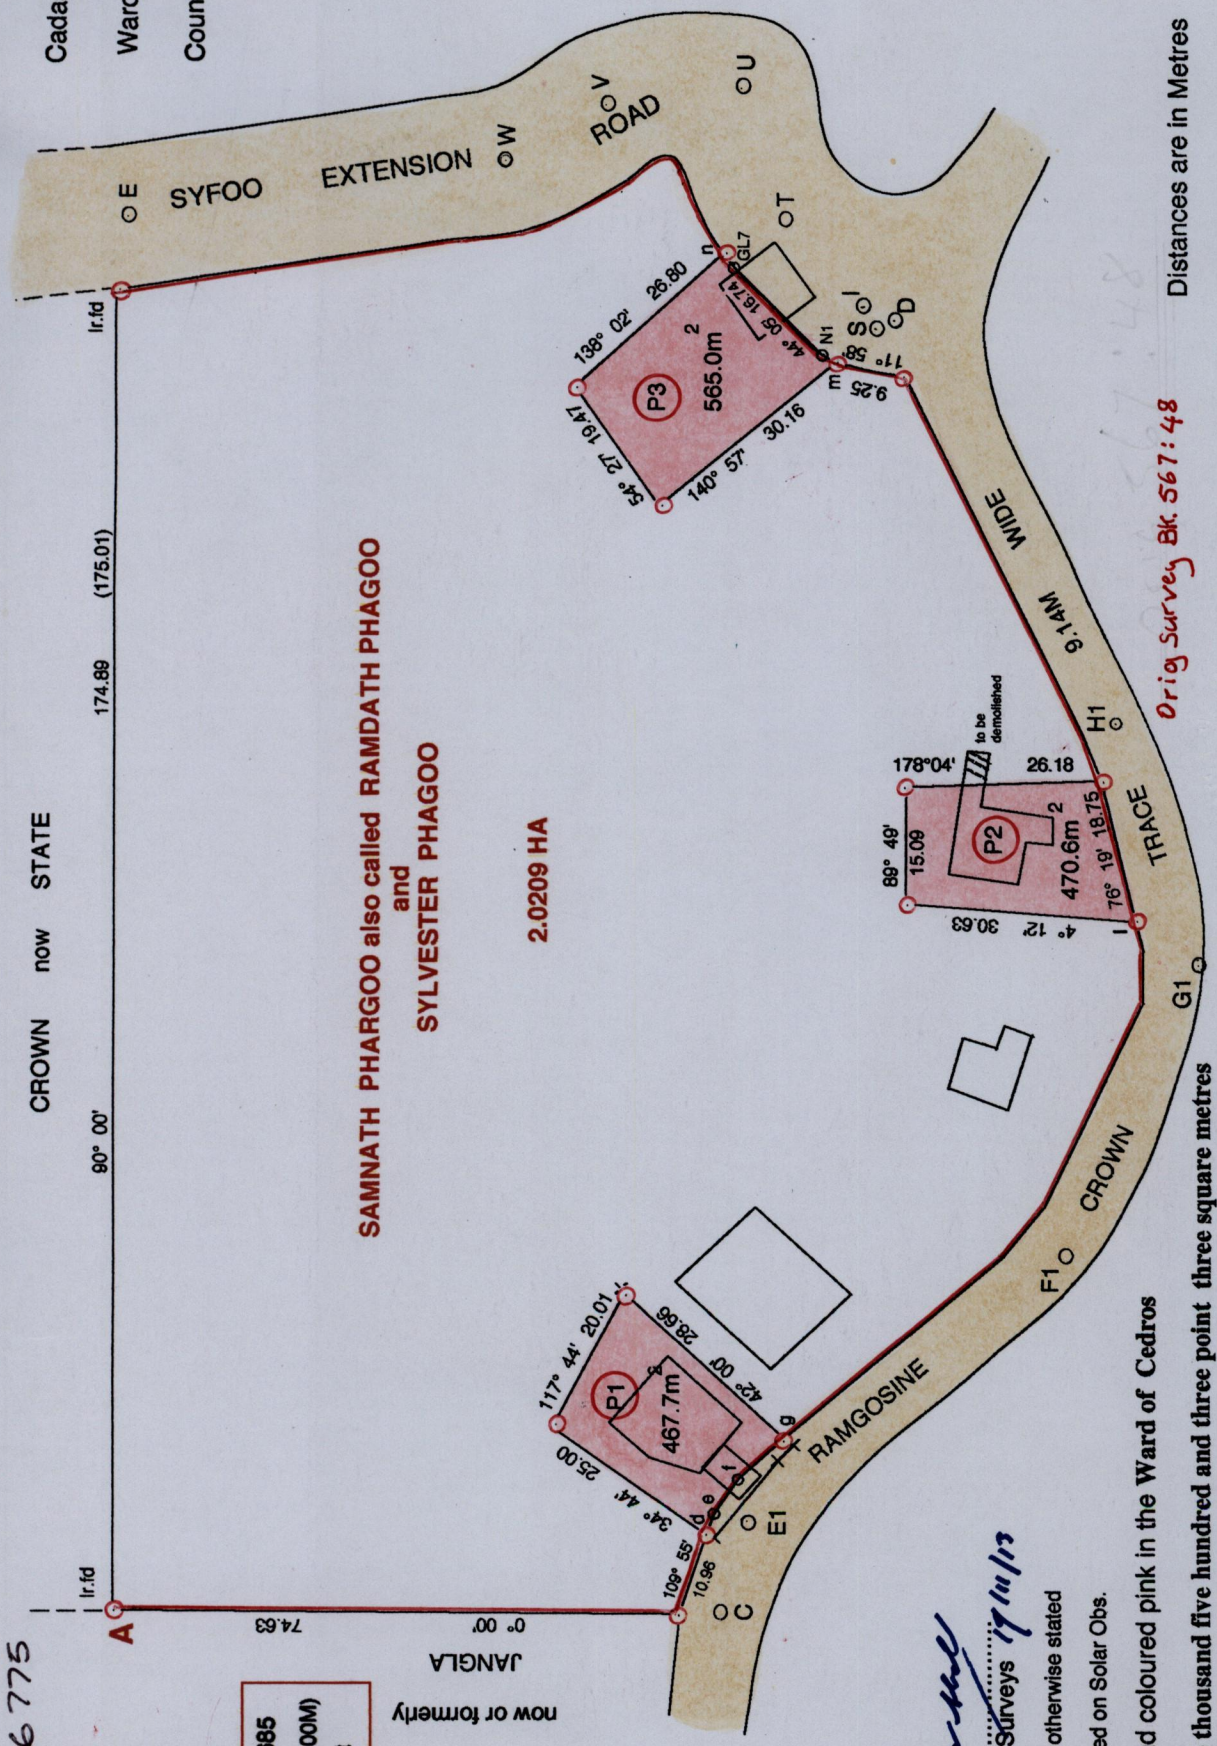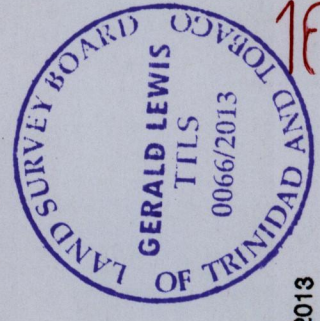

SAMNATH PHARGOO also called RAMDATH PHARGOO and SYLVESTER PHARGOO
2.0209 HA

Distances are in Metres
 SCALE 1 : 1000

Orig Survey Bk. 567: 48

Approved
 Director of Surveys 17/10/13

Denotes Iron found unless otherwise stated
 Bearings are U.T.M Grid based on Solar Obs.

Plan of 3 Parcels of land coloured pink in the Ward of Cedros

Containing together one thousand five hundred and three point three square metres

Surveyed by me, with due authority, in June 2009

Certified correct, in accordance with Regulation 25(1) of the Land Surveyors Regulations 1998

Checked by

Entered by :

Gerald Lewis

Trinidad and Tobago Land Surveyor 18/04/2013