

R.P.O. Vol. 516 Fol. 453
C.T. Vol. 5390 Fol. 513

formerly

Boy Cato

Felicia Mala

24E
Cadastral Sheet 3/d (D.4.E.)

Ward of Cunupia
County of Caroni

VIDE
Bk. 991 Fol. 52

Collins Weekes
now
Cuthbert Williams
Bk. 824 Fol. 298

Clarence Gryme
now
Daphne Grimes
Bk. 824 Fol. 338


Lillian Meyers
now
Wesley Telesford
Bk. 824:260
Bk. 824:306

Constance Cecilia
Telesford
Bk. 996 Fol. 180

Tan Wen &
Wang Shao Ling
Bk. 825 Fol. 1


Bk. 1035 Fol. 198
A-B 89'54" 8.10

Callachand
then
Crown
then
Rookmine
Bk. 293 Fol. 97

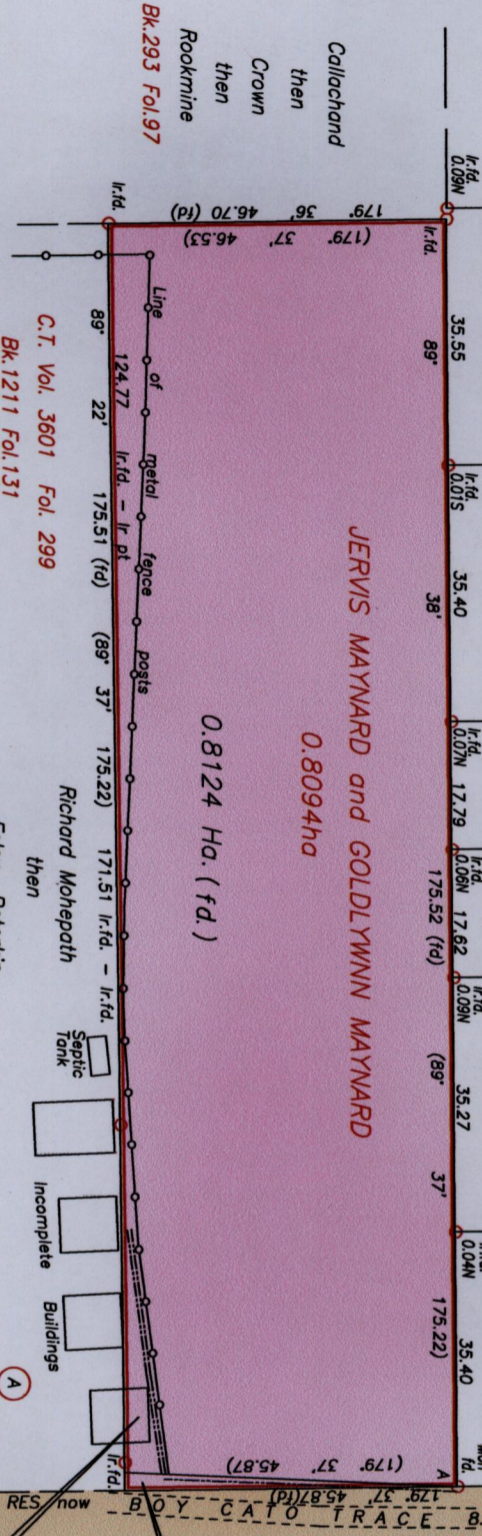

0.8124 Ha. (fd.)

Bk. 1092 Fol. 160

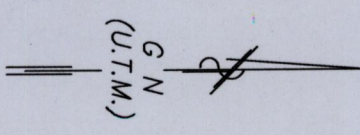

A
 Mon. fd. = N 1167594 +/- 3.0m
 E 682979
 UTM 20 WGS84
 Hand Held GPS

--- Denotes road edge
 = Denotes drain

Approved
 Director of Surveys

Orig Bk 991:52
 SCALE 1:1000
 Distances are in METRES

Denotes Iron put unless otherwise stated
 Bearings are UTM Grid based on Solar observations
 PLAN of a Parcel of land coloured pink in the Ward of Cunupia
 Containing zero point eight one two four hectare,
 Re-defined by me, with due authority, in April 2010.
 Certified correct in accordance with Regulation 25 (1) of the Land Surveyors' Regulations 1998.

Checked by *mm. rajulal*

T.T.L.S.

Entered on

Trinidad & Tobago Land Surveyor 25. 09 2013

