



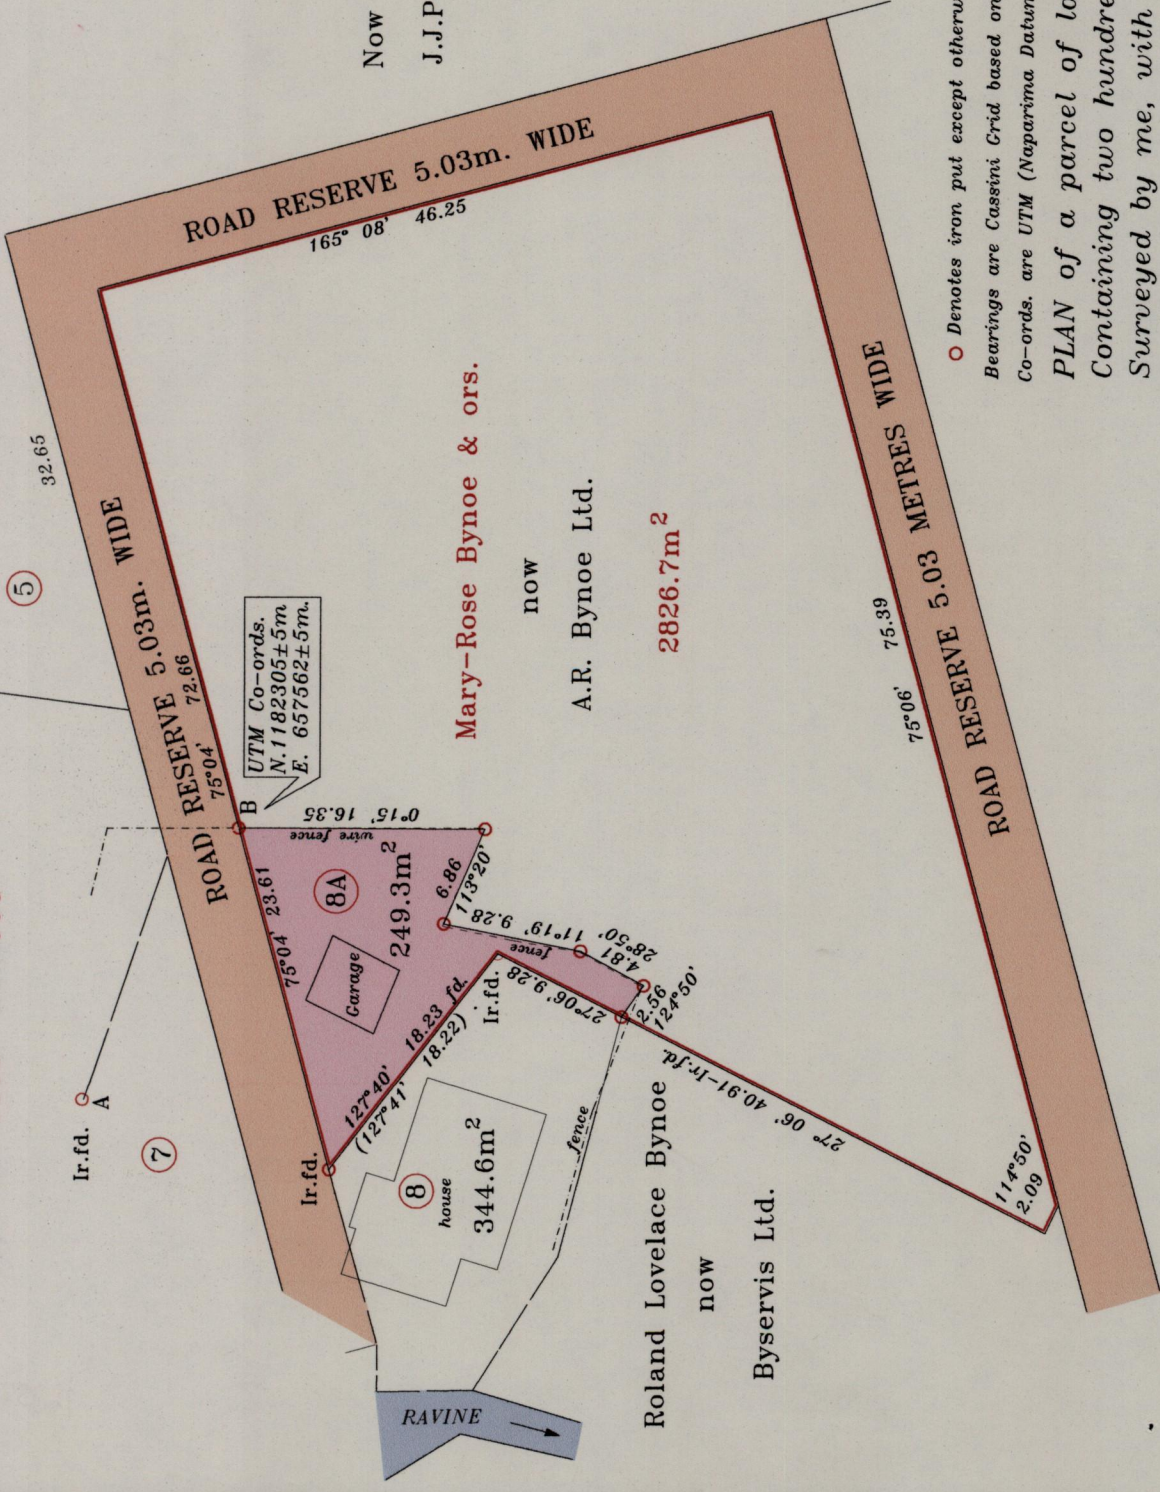

Ward of Diego Martin
County of St. George
Cadastral Sheet A.14.0&P 12F
2/b

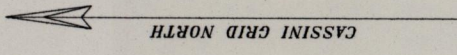

Now or formerly
J.J.Pollard

A-B 119°31' 20.87
See Bk.1238 Fol.15

Note: Lot#8A to be amalgamated with lot#8

Approved
Director of Surveys

Drig Survey Bk.1238 :15
SCALE 1~500

Distances are in METRES
Bearing of a parcel of land coloured pink in the Ward of Diego Martin
Containing two hundred and forty-nine point three square metres
Surveyed by me, with due authority, in April 2008
Certified correct in accordance with Regulation 25(1) of the Land Surveyors'
Regulations 1998.

Now or formerly James Cumberbatch

Checked by M.M. 22/11/2013
Entered

Calvin M. Archibald

Trinidad & Tobago Land Surveyor.....05th May..... 2013

~~C.T. Vol. 1740 Fol. 211~~
C.T. Vol. 3893 Fol. 503