



R.P.O. Vol. 42 Fol. 73
 C.T. Vol. 5341 Fol. 411
 U.R.P.N.

Cadastral Sheet D.2.L. 4/c
 Borough of Chaguanas
 County of Caroni
 Bk. 1273 Fol. 18
 Bk. 721 Fol. 63
 Bk. 724 Fol. 49

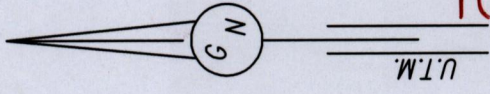

1652

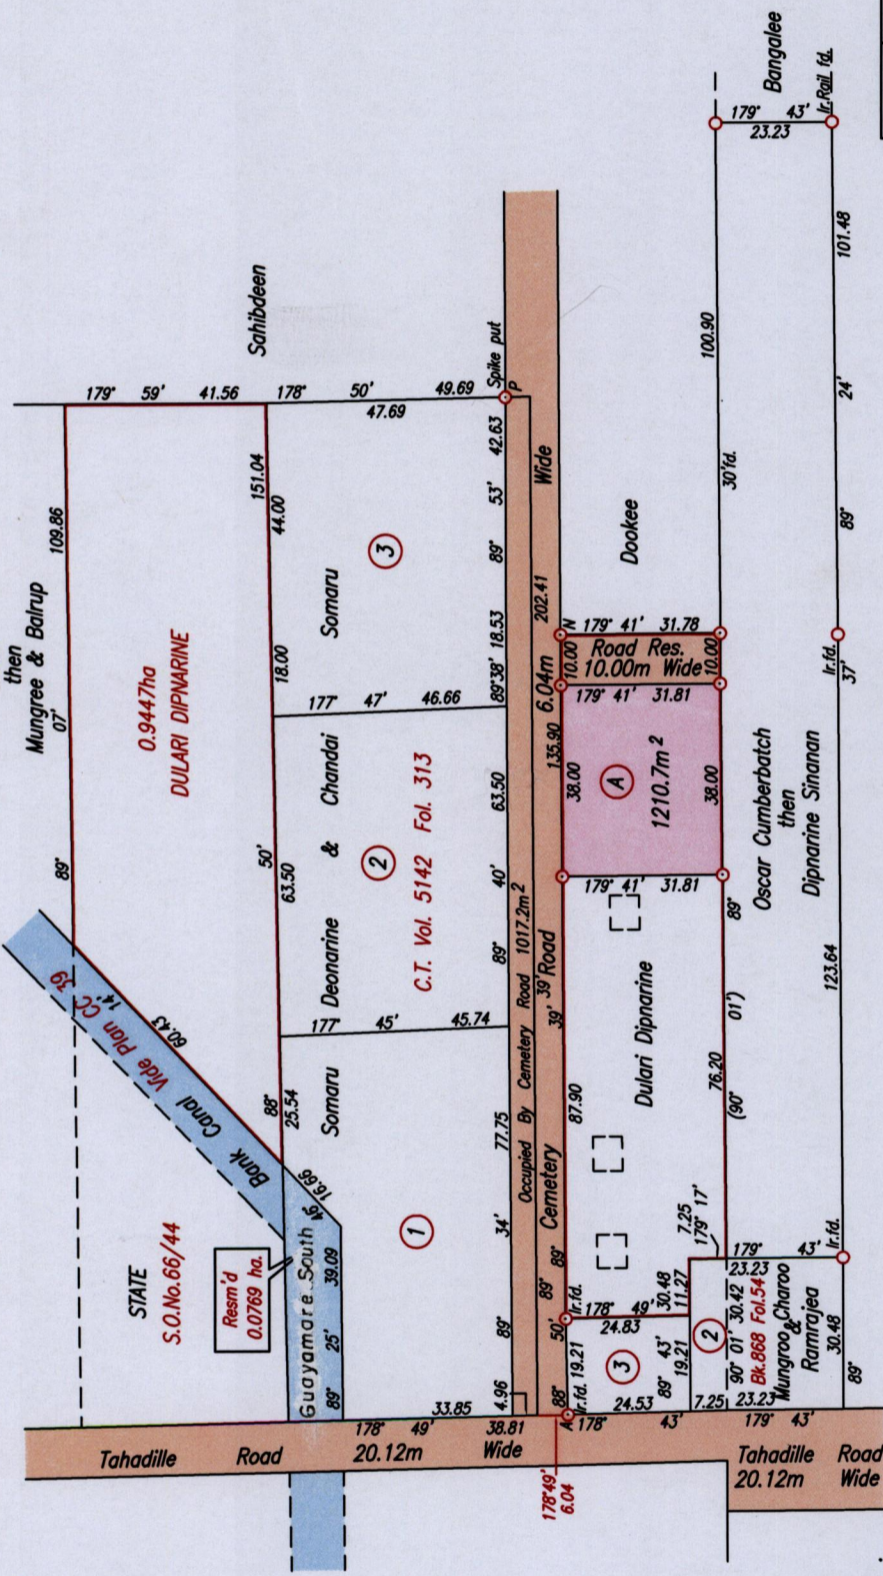

Legend	Sta.	Bearing	Dist.
	N - P	76° 57'	48.22

Lot No.	Name	C.T. Vol.	Fol.	Area
②	MANSARAM DIPNARINE & PUNIYA DIPNARINE	4310	407	220.7m ²
③	SOMARU DEONARINE & CHANDAI SOMARU	4310	401	474.1m ²

SCALE 1/1500
 Distances are in metres

Point A
 Co-ordinates obtained by Hand Held G.P.S. (Nap. Datum)
 Accuracy ± 6m
 E 672270m
 N 1166900m



Orig Bk. 724:49

Approved *[Signature]*
 Director of Surveys 25/11/13

Note: To obtain Cassini bearing + 18 minutes
 Denotes Iron put except otherwise stated
 Bearings are U.T.M. Grid based on Solar Observations
 Plan of a Parcel of land coloured pink in the Borough of Chaguanas
 Containing one thousand two hundred and ten point seven square metres
 Surveyed by me, with due authority, on September 19th 2012
 Certified Correct in accordance with Regulation 25 (1) of the Land Surveyors' Regulations 1998

Entered on
 Checked by
[Signature]
 Ganeshdath Ramcharitar
 Trinidad & Tobago Land Surveyor

7/6 2013

175

1652/175

Lot #	C.T. Vol & Fdno	Names.
A	5616 fd 211	Shazard Jenny Williams, Shezama & Narissa Mohammed.

