
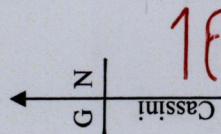


RPO . Vol 208 Fol. 663
 CT. Vol. 2585 Fol. 259

REMAINING PORTION

Cadastral Sheet (G 14 C) 64 D
 Ward off Savana Grande 2 / d
 County of Victoria

Bk 1500 Fol. 213
 Bk 1103 Fol. 8

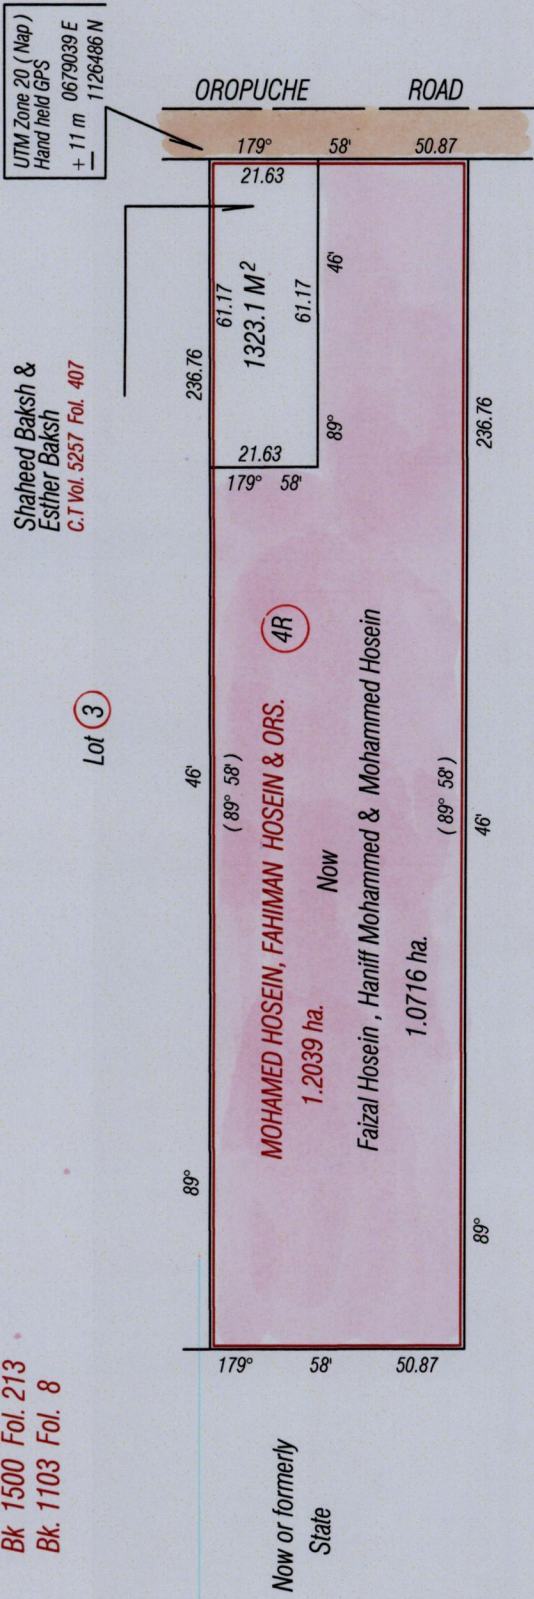

1652

179



Orig Bk. 1103 : 8

Now or formerly
 State

Approved.....
[Signature]
 Director of Surveys 25/10/13

Distances are in metres
 SCALE 1: 1500

Plan of one point two zero three nine hectares originally granted to Mohamed Hosein & Ors. Showing a portion coloured pink and containing one point zero seven one six hectares being the remainder after one previous transfer of another portion of the land In accordance with Regulation 25 (1) of the Land Surveyors' Regulations 1998 , I certify that this plan represents the remaining portion

Checked by *M.M. 28/10/2013*
 Entered

[Signature]
 Trinidad and Tobago Land Surveyor 25 October 2013