

1652

1866

PROCESS ID# 63090

U.P.R.N.

R.P.O. Vol. 226 Fol. 313

C.T. Vol. 1807 Fol. 253

Cadastral Sheet G. 19. B., 74A
1/b

Wards of Siparia/ Moruga

Counties of St Patrick/ Victoria

A - 676945m E, 1120924m N
UTM ZONE 20, WGS84 (+/- 5.00M)
Direct Observation-GPS Hand held


Bk: 418 Fol: 154

LINE	BEARING	DIST.
B5R - D5	39° 34'	4.50
E2 - E3	179° 37'	7.50
E3 - C2	89° 37'	5.20
E4 - E5	359° 37'	7.50

G.N.


U.T.M

Now or
formerly
C. Rajcoomar

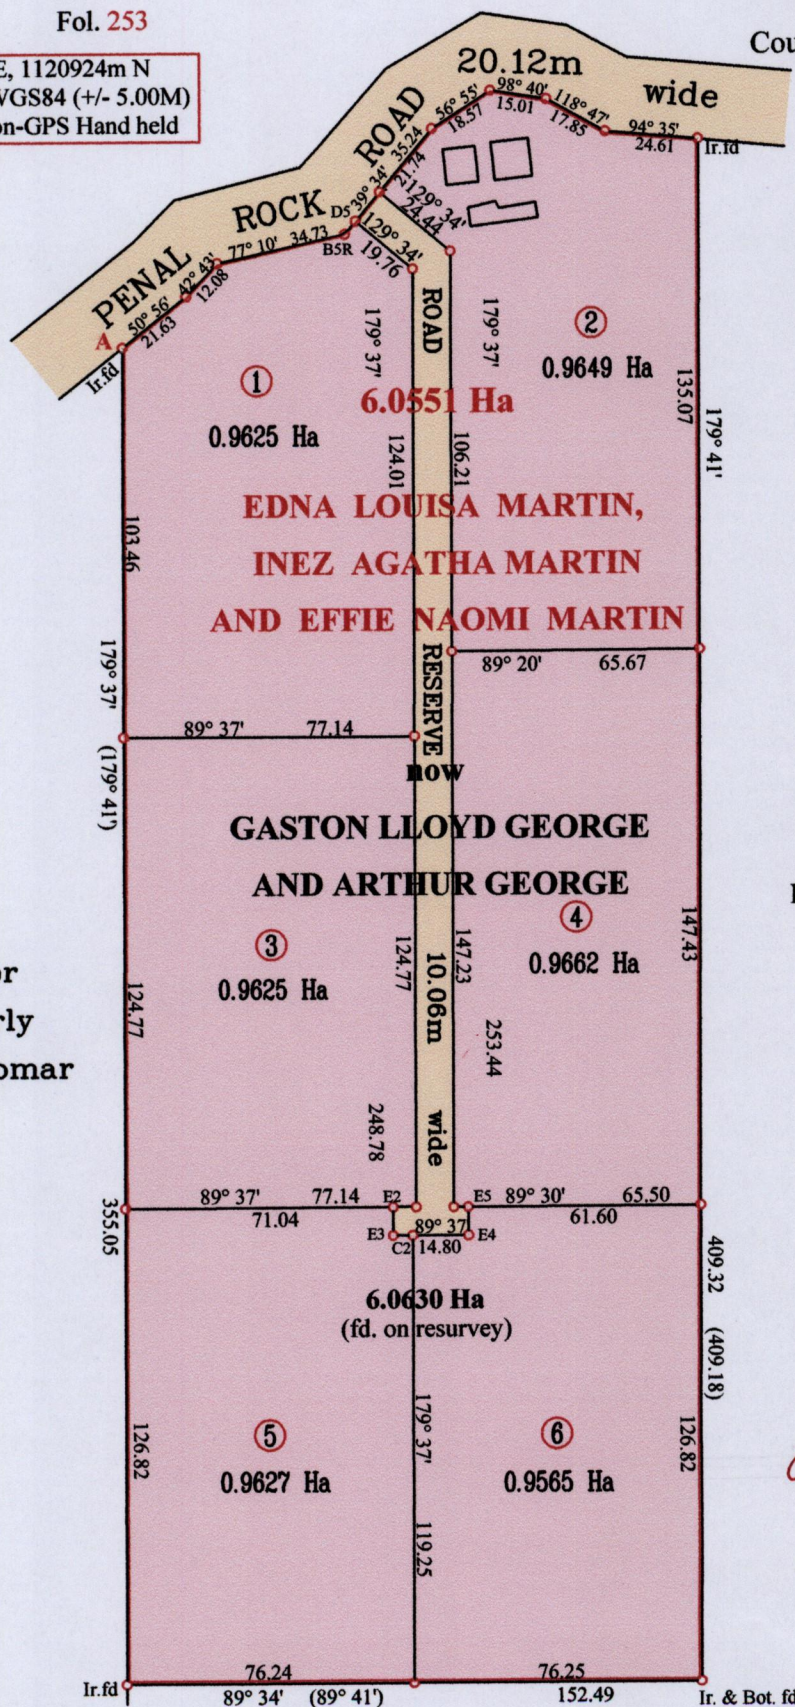

STATE
Plan K.G 43

Orig Bk. 418: 154

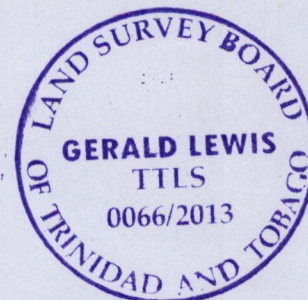

STATE
Plan K.G 43

Approved.....
Director of Surveys *26/11/13*

SCALE 1: 2000
Distances are in Metres

Bearings are U.T.M Grid based on Solar Obs

o Denotes Iron Put unless otherwise stated

PLAN of 6 Parcels of land coloured pink in the Ward of Siparia/ Moruga

Containing together five point seven seven five three hectares

Surveyed by me, with due authority, in September 2011

Certified Correct in accordance with Regulation 25(1) of the Land Surveyors' Regulations 1998

Checked by *MM 23/9/2013*

Entered by

Gerald Lewis
Trinidad & Tobago Land Surveyor 30.10.13/.....2013