

1652


1837

R.P.O. Vol. 434 Fol. 131
C.T. Vol 1865 Fol. 451
PROCESS ID # 67963


N - 675311mE, 1125207mN
UTM ZONE 20, WGS84 (+/- 5.00m)
Direct Observation-GPS Hand held

Cadastral Sheet G.14.E., 64D
3/c
Ward of Siparia
County of St. Patrick
Bk:1012 Fol:41

G.N.
U.T.M.

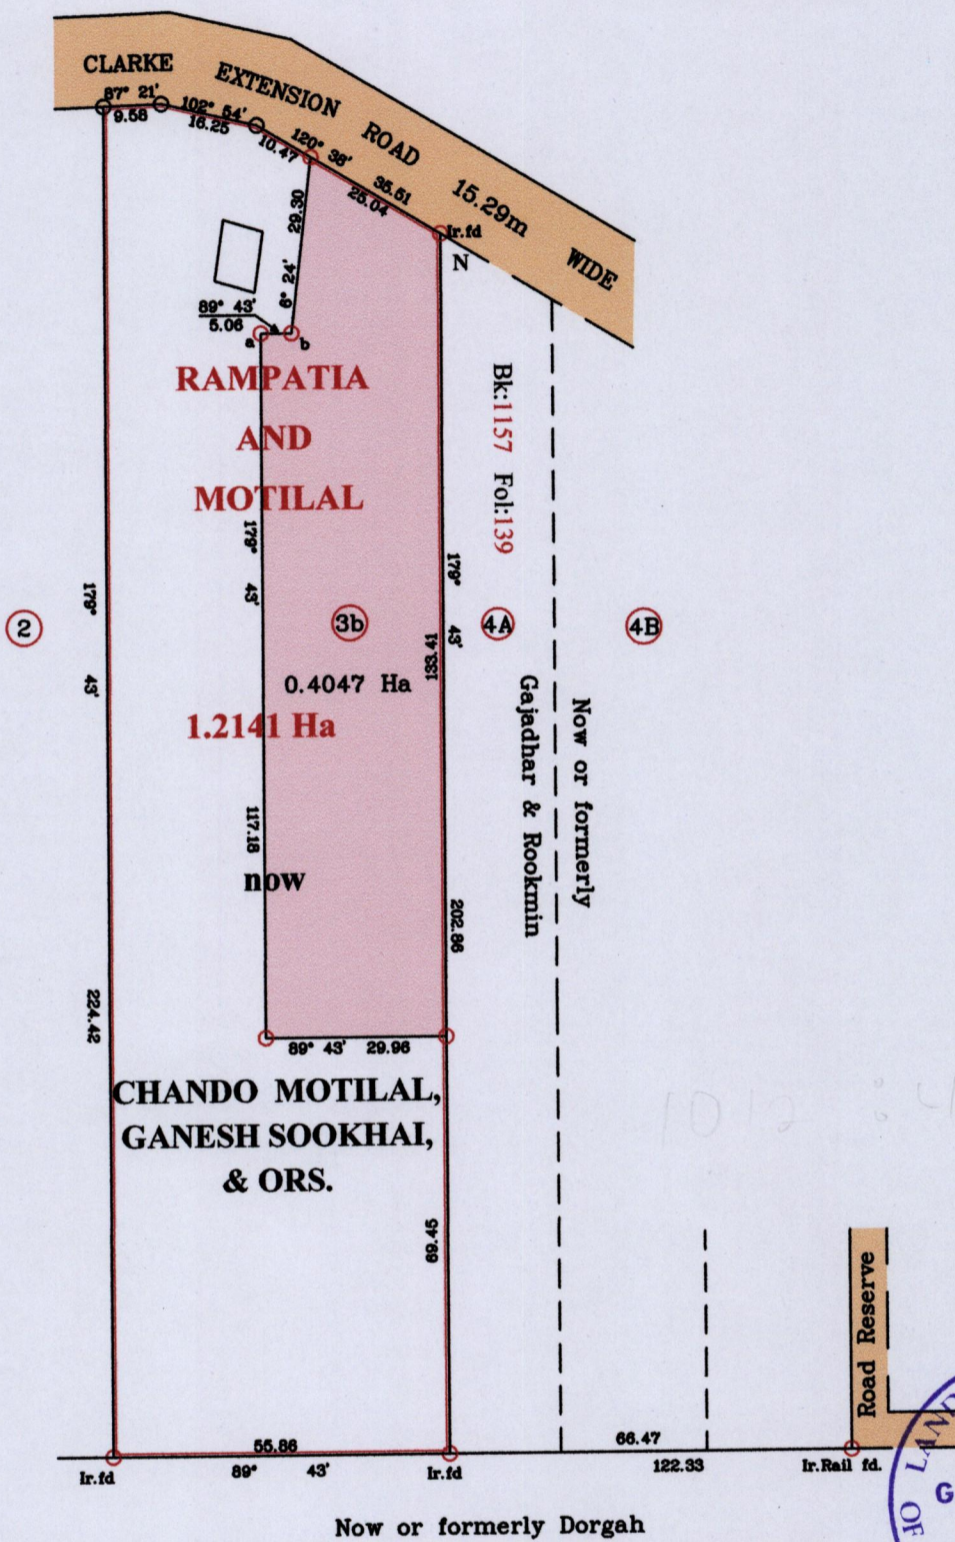

1012 : 41

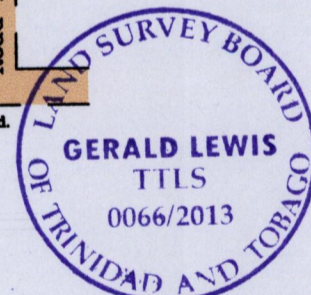

Approved
Director of Surveys 26/11/13

Orig Bk. 1012 fol. 41

Bearings are U.T.M. Grid based on Solar Obs
○ Denotes Iron Put unless otherwise stated

SCALE 1:1250
Distances are in Metres

PLAN of a Parcel of land coloured pink in the Ward of Siparia
Containing zero point four zero four seven Hectares
Surveyed by me, with due authority, in August 2011
Certified Correct in accordance with Regulation 25(1) of the Land Surveyors Regulations 1998

Entered on
Checked by MAM 23/9/2013

.....
Trinidad & Tobago Land Surveyor 15/105/2013