

R.P.O. Vol. 207 Fol. 21


C.T. Vol. 5126 Fol. 569

PROCESS ID # 50855

Bk. 1179 fol. 127

Cadastral Sheet G.14.F. 64D  
Ward of Siparia  
County of St.Patrick  
Barrackpore.

676475mE, 1126138mN  
(U.T.M. 20, WGS 84 (+/-5m))  
Coordinates obtain from  
hand held GPS.

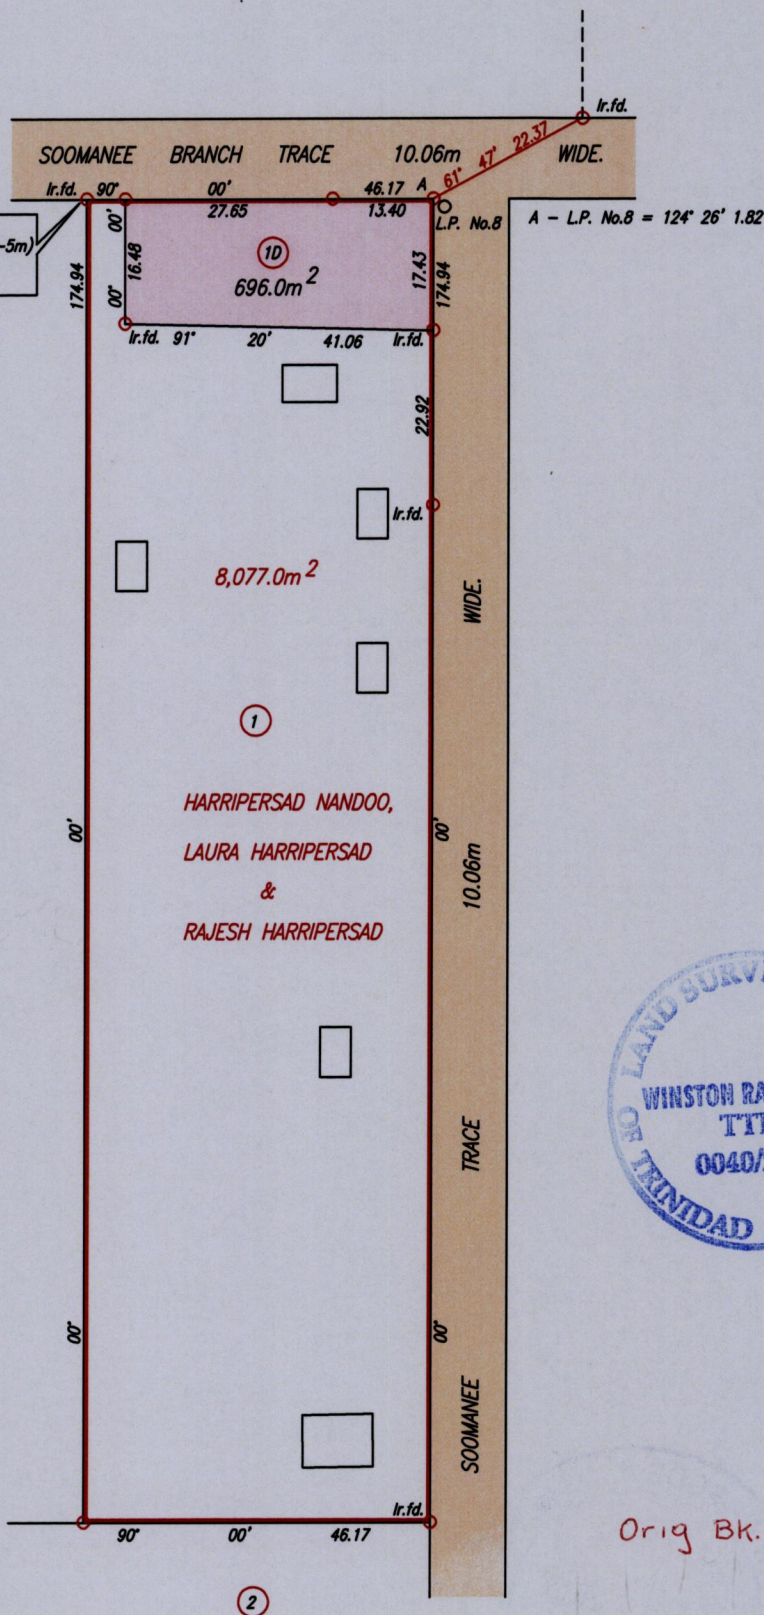

Popo Sukru,  
Mansingh  
&  
Ramsingh

HARRIPERSAD NANDOO,  
LAURA HARRIPERSAD  
&  
RAJESH HARRIPERSAD



Orig BK. 1179:127

Approved *[Signature]*  
Director of Surveys  
13/6/13

○ Denotes Iron put except otherwise stated.  
Bearings are Cassini Grid based on Solar Observations.

SCALE 1:1000  
Distances are in Metres

PLAN of a Parcel of land coloured pink in the Ward of Siparia  
Containing six hundred and ninety six point zero square metres.  
Surveyed by me, with due authority, in January, 2011  
Certify Correct in accordance with Regulation 25(1) of the Land Surveyors' Regulations 1998,

Checked by *[Signature]*  
Winston Ramcharan

Entered . . . . . Trinidad & Tobago Land Surveyor *[Signature]* 27<sup>th</sup> March . . . . . 2013