


UPRN No.
 PROCESS ID # 73457
 R.P.O. Vol. 14 Fol 145
 C.T Vol. 1075 Fol 37

Cadastral Sheet G. 10. J., $\frac{64B}{2/d \& 4/b}$
 Ward of Ortoire
 County of Victoria

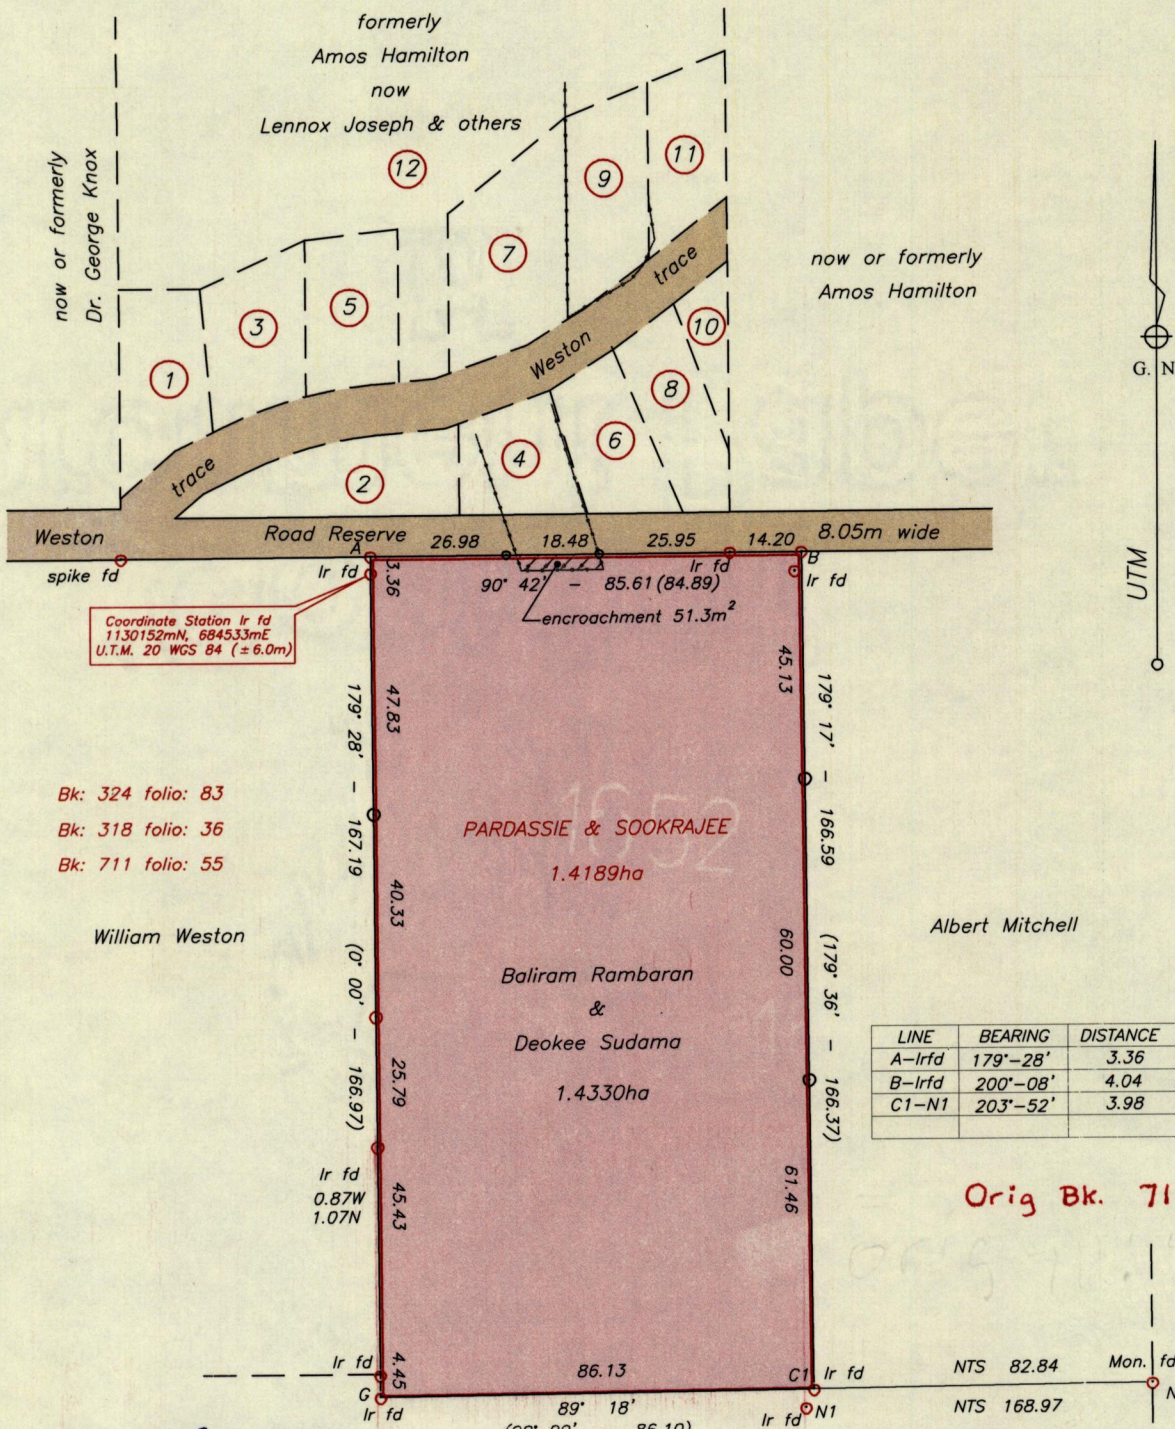


Approved *[Signature]*
 Director of Surveys

○ Denotes Iron Put unless otherwise stated
 Bearings are Cassini Grid based on Solar Obs.

Distances are in Metres
 SCALE 1 : 1500

PLAN of one parcel of land coloured pink in the Ward of Ortoire
 Containing one point four three three zero hectares
 Surveyed by me, with due authority, in February 2013
 Certified Correct in accordance with Regulation 25(1) of the Land Surveyors' Regulations, 1998

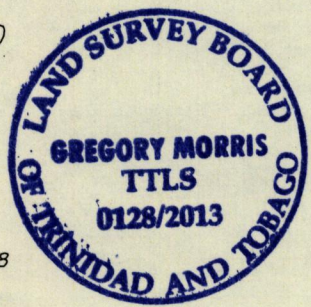

Checked by *GB* 12TH NOVEMBER 2013
 Entered by

[Signature]
 Trinidad and Tobago Land Surveyor 22nd Feb, 2013