

PROCESS ID # 72106

Fol. 601

Fol. 39

U.R.P.N.


General Plan Filed in
R.P.O. Vol. 4475 Fol. 27

34B
Cadastral Sheet D.4.N. 2/c

Ward of Cunupia
County of Caroni


Vide: Bk. 988 Fol. 51

PARCEL 2

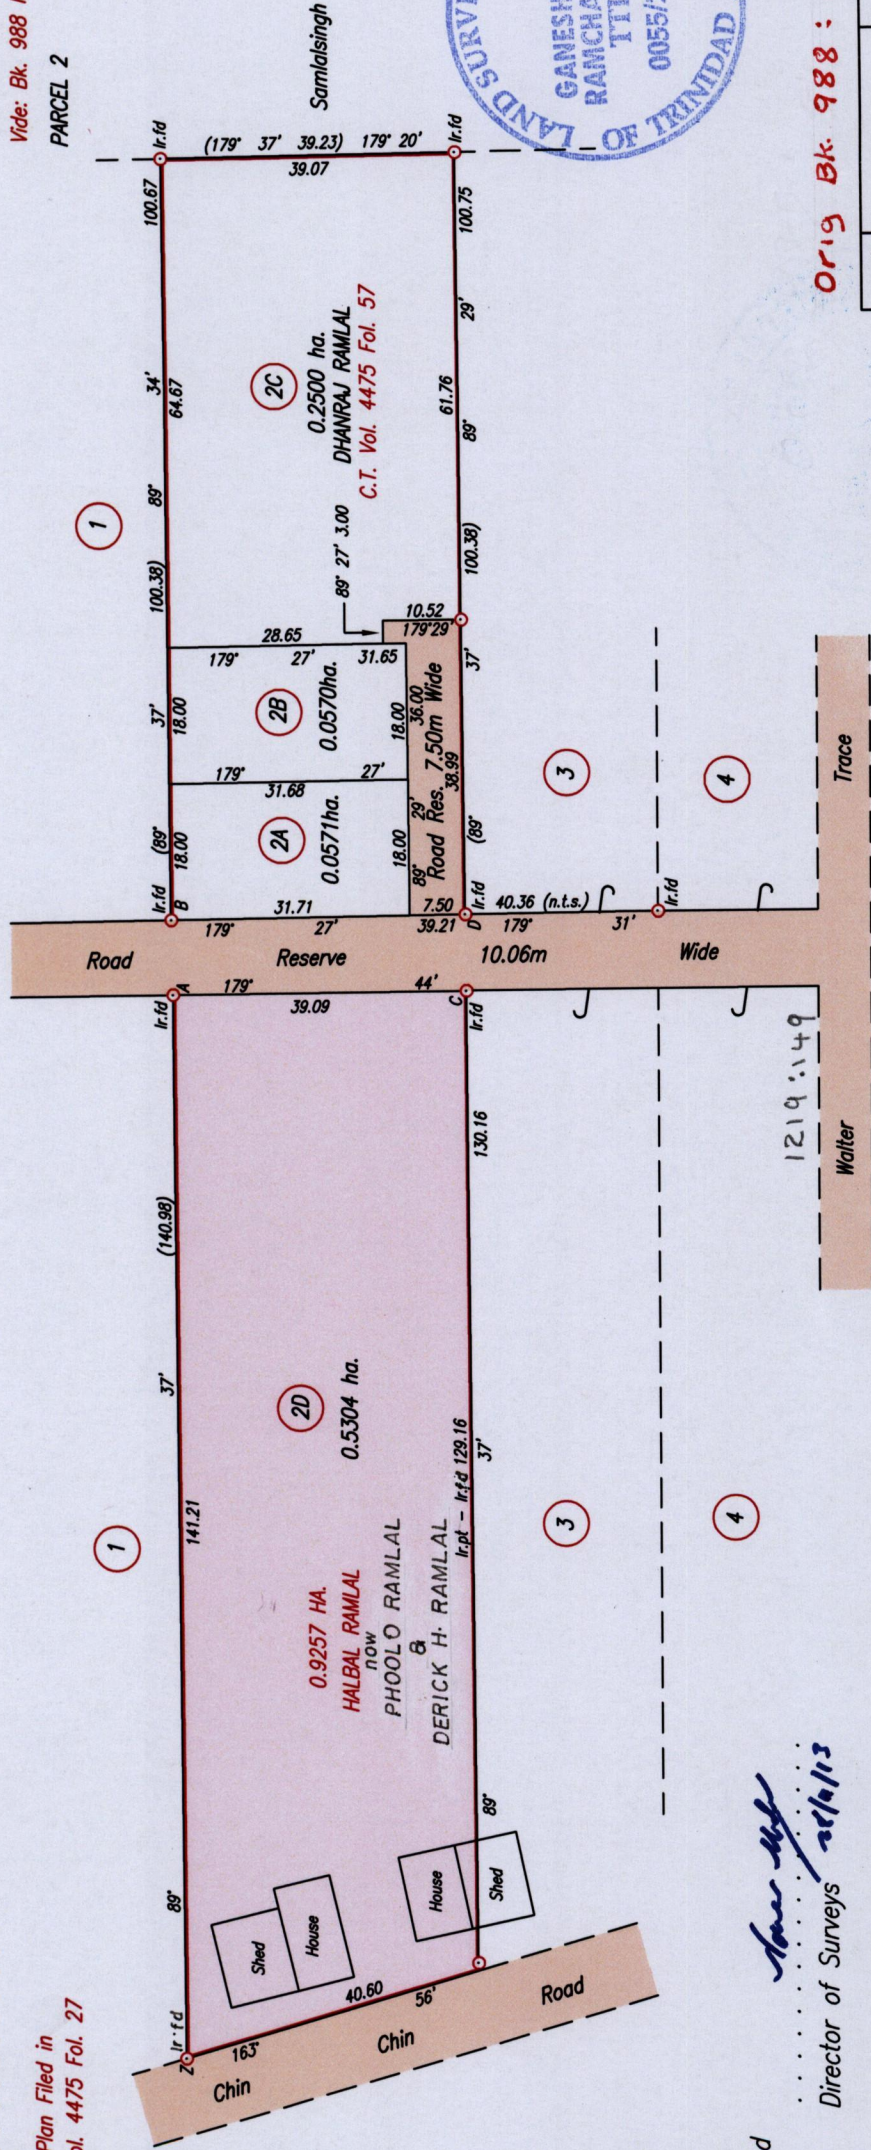

1652

194

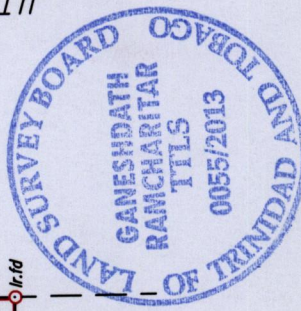

Orig Bk. 988 : 51

Lot #	Name	C.T. Vol. : Fol.
2A	MEERA SAMAROO	4475 : 37
2B	MOLLY RAMPERSAD	4475 : 47

Legend	Bearing	Dist.
A - B	88° 55'	9.94
C - D	89° 35'	10.14

SCALE 1/1000
Distances are in metres
Point Z

Co-ordinates obtained by Hand Held G.P.S. (Nap. Datum)

Accuracy ± 5m
E 683803m
N 1165156m

Approved

Shaw...
Director of Surveys

Note: To obtain Cassini bearing + 18 minutes
Bearings are U.T.M. Grid based on Solar Observations
Plan of a Parcel of land coloured pink in the Ward of Cunupia
Containing zero point five three zero four hectare
Surveyed by me, with due authority, on 26th June 2013
Certified Correct in accordance with Regulation 25 (1) of the Land Surveyors' Regulations 1998

Entered on
Checked by
Ganeshdath Ranchartar
Trinidad & Tobago Land Surveyor
12/17 2013