
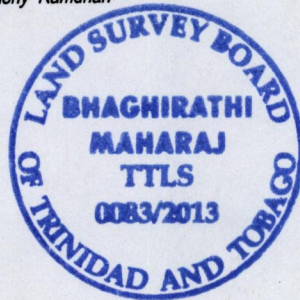


Vide : Bk. 204/270

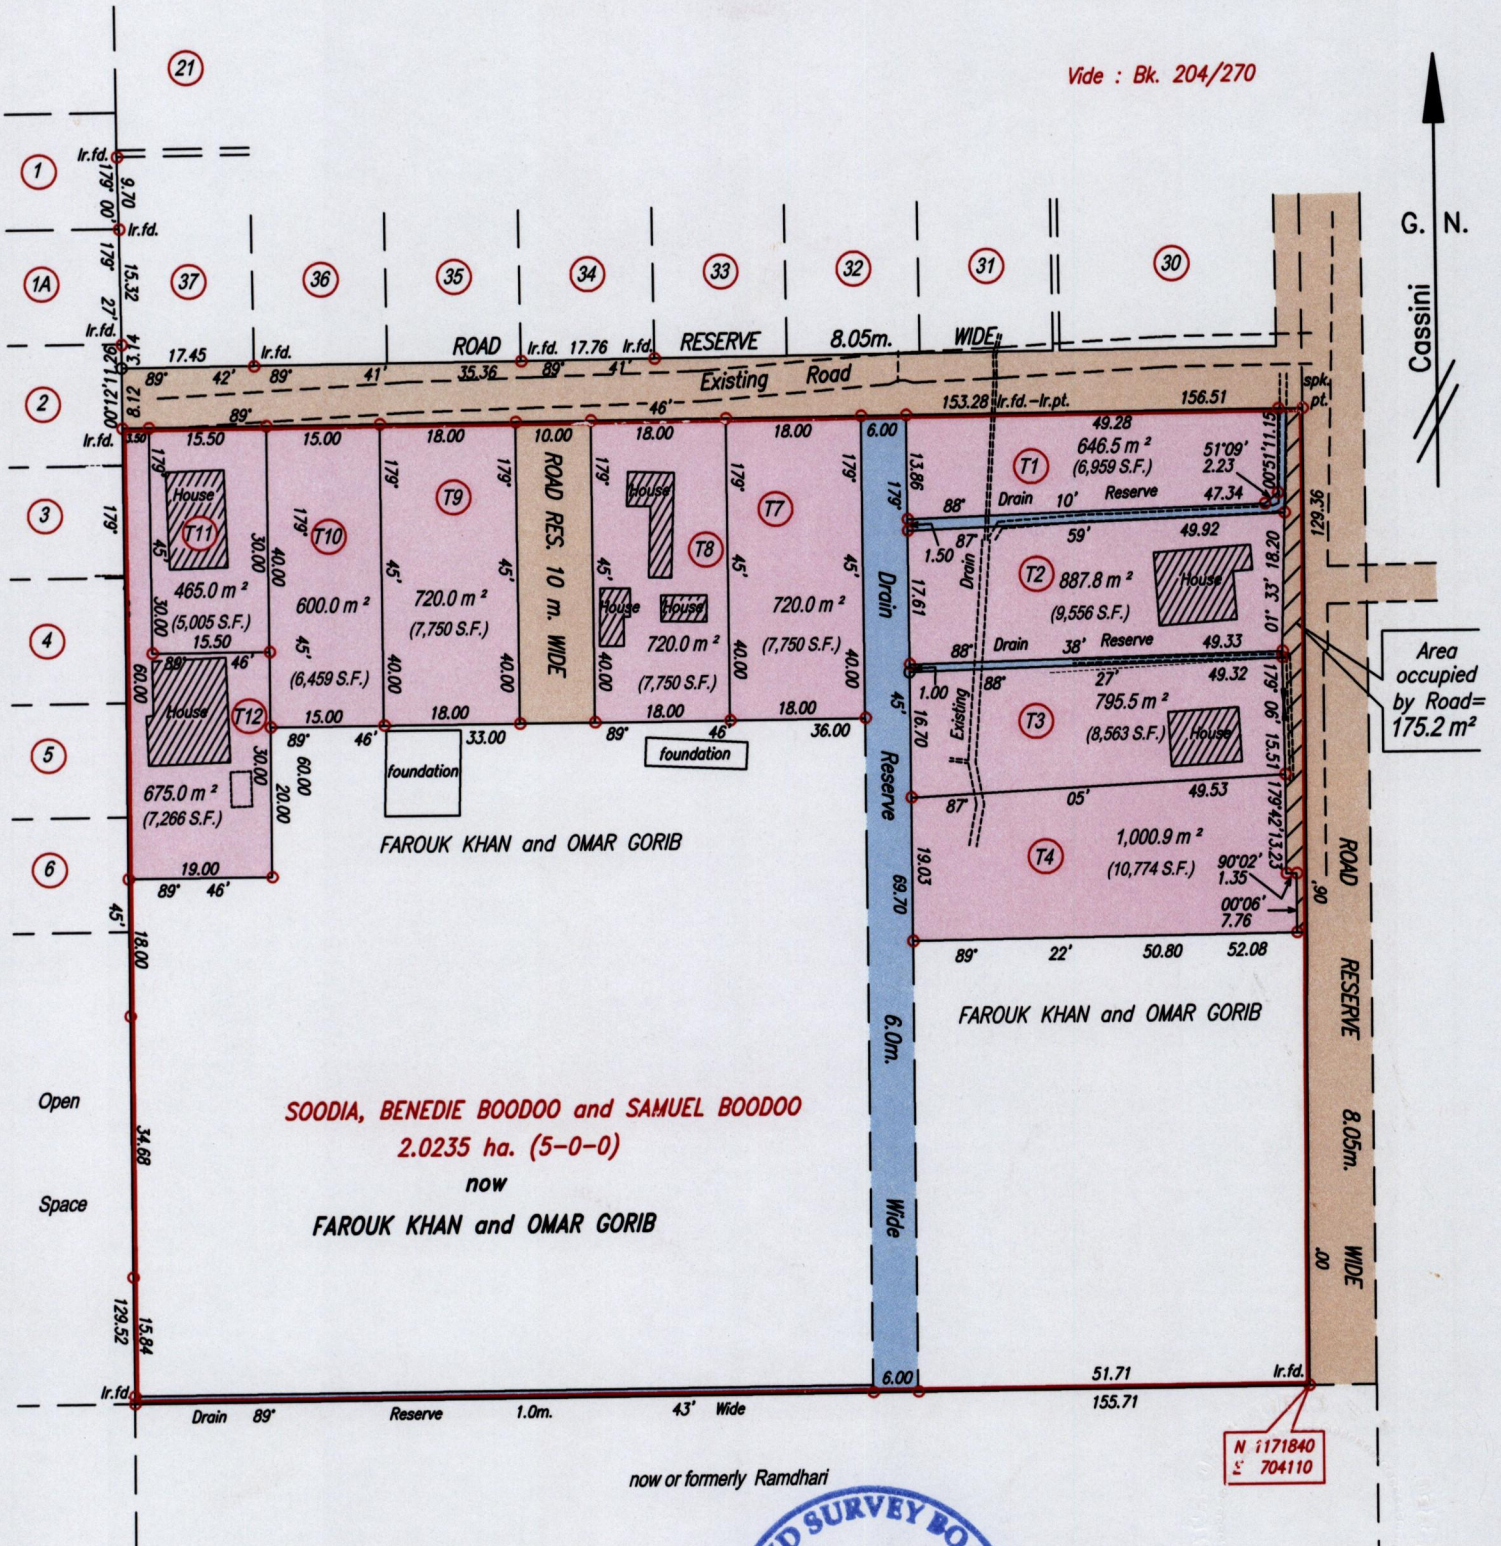

Orig Survey Bk. 204:270

Coordinates obtained by Hand Held GPS
 U.T.M. Naparima +/- 5m

Approved *[Signature]*
 Director of Surveys 29/11/13

SCALE 1:1000
 Distances are in metres

○ Denotes Iron put except where otherwise stated
 Bearings are based on solar Observations
 PLAN of 10 Parcels of land coloured pink in the Ward of Manzanilla
 Containing together seven thousand two hundred and thirty point seven square metres
 Surveyed by me, with due authority, in December 2006 and May 2013
 Certified correct in accordance with Regulation 25 (1) of The Land Surveyors Regulations 1998,

Bhagirathi Maharaj

Checked by
 Entered on Trinidad & Tobago Land Surveyor. 30th July 2013.