

R.P.O Vol. 178 Fol. 43


C.T Vol. 2788 Fol. 511

Ref: Bk.1137 Fol.18

Ward of Siparia

County of St. Patrick

Cadastral Sheet  $\frac{73C}{2/c}$  G.18.G

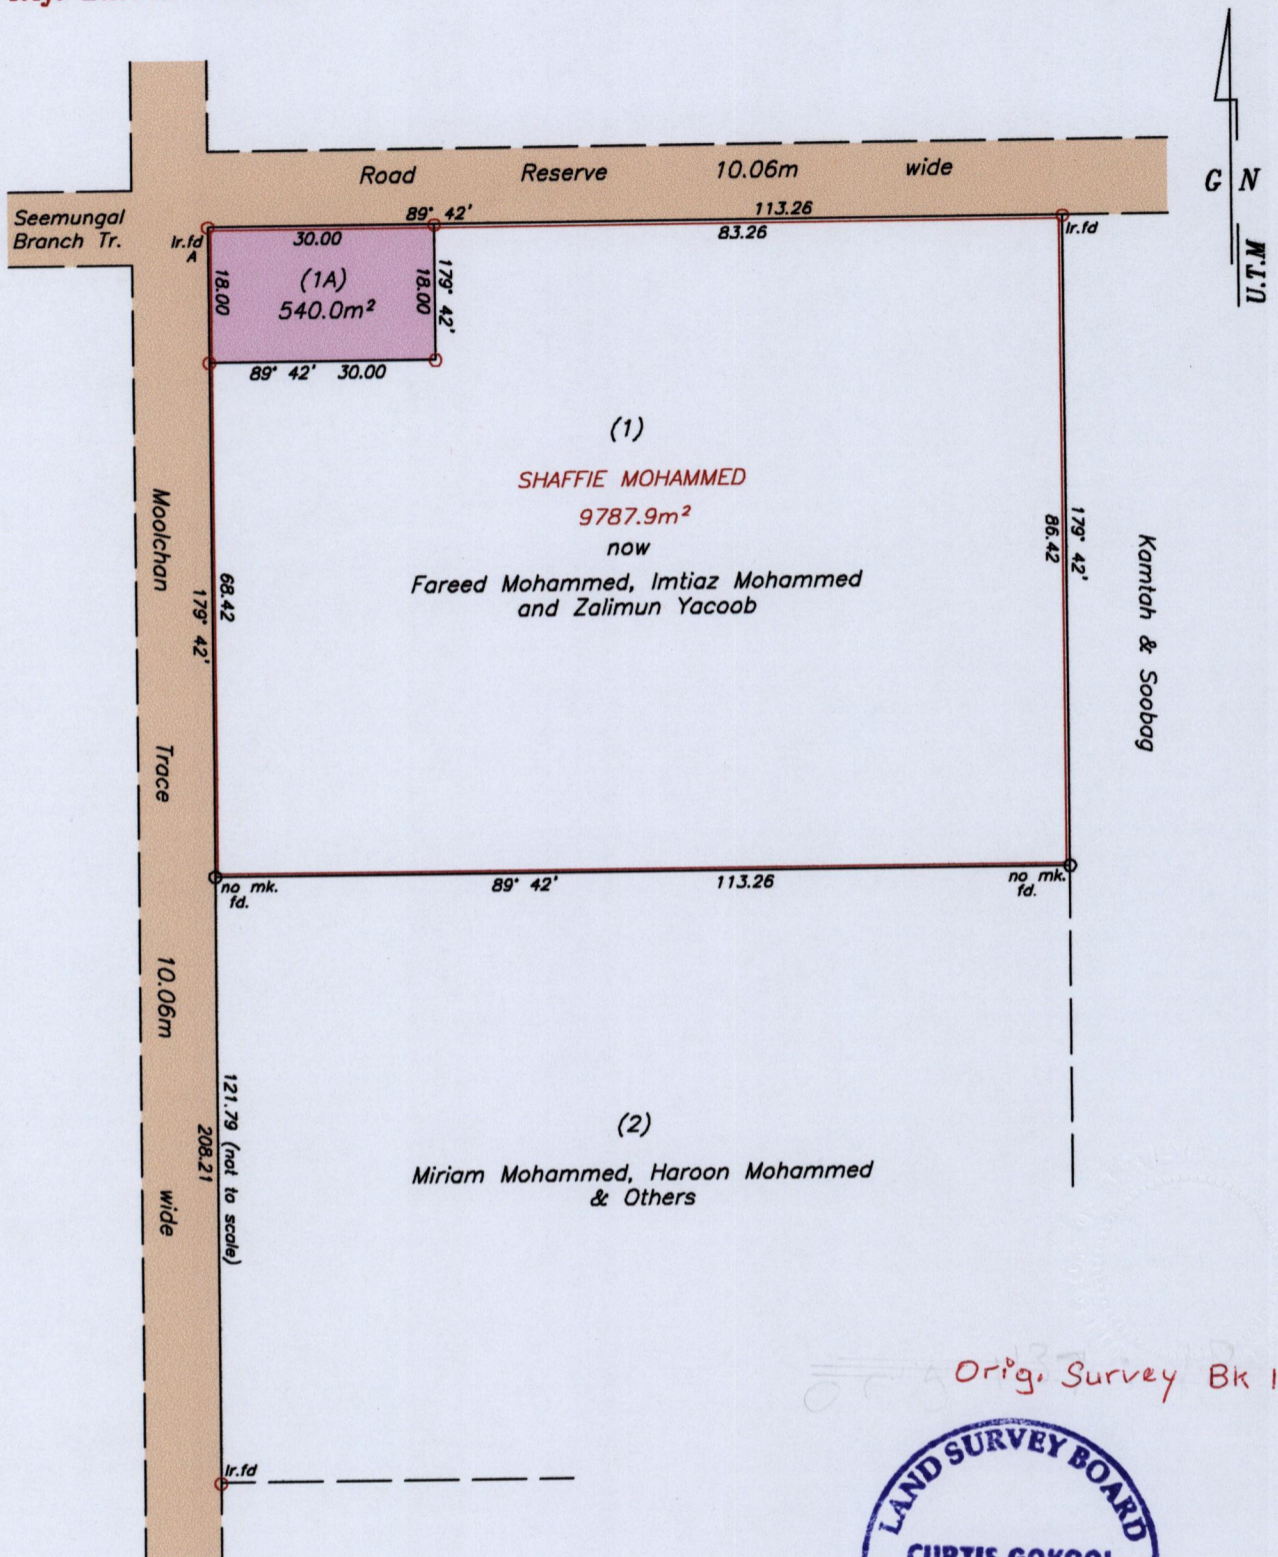

Orig. Survey Bk 1137: 18



Approved.....  
*Save M...*  
 Director of Surveys  
 2/12/13

A = N 1119446  
E 672331

Notes: U.T.M 20 Naparima (GPS +/- 3.0m)  
 ○ Denotes Iron put unless otherwise stated  
 Bearings are Cassini Grid based on solar observations  
 To obtain Cassini bearings add 18 minutes

SCALE 1:1000  
 Distances are in METRES

PLAN of a Parcel of land coloured pink in the Ward of Siparia.  
 Containing five hundred and forty point zero square metres.  
 Surveyed by me, with due authority, in July 2012.  
 Certified Correct in accordance with Regulation 25 (1) of the Land Surveyors Regulations 1998.

Checked by..... *Muth Gokool* .....

Entered on..... Trinidad and Tobago Land Surveyor..... *November 25* .....2013