


REMAINING PORTION

R.P.O. Vol. Fol.  
C.T. Vol. 1789 Fol. 413  
PROCESS ID # 54676

Ward of Siparia  
County of St. Patrick  
Cadastral Sheet G 12 C 63.E.  
1/a  
# 26 Sukal Trace, La Fortune  
Pluck Road, Penal.

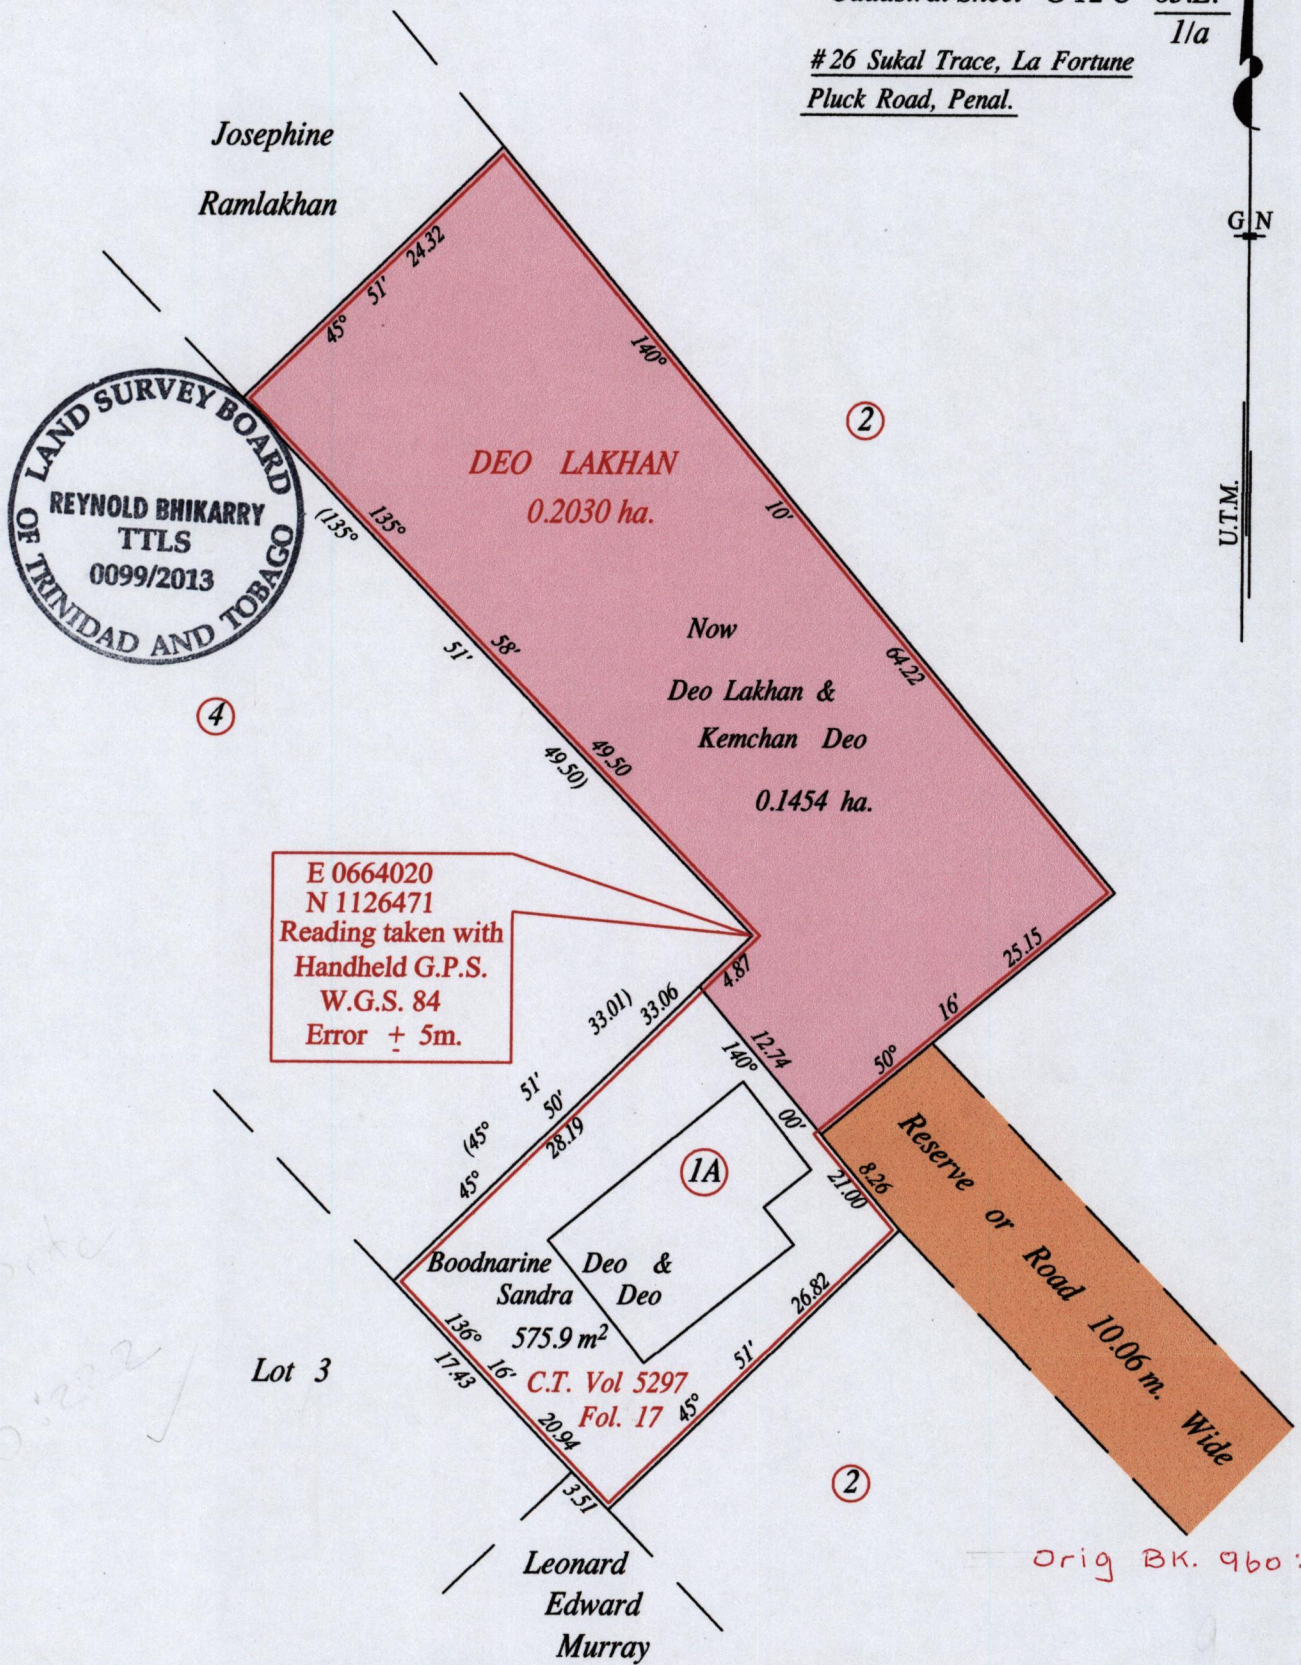

Approved *[Signature]*  
Director of Surveys 3/12/13

Vide Bk. 1333 fol. 67

SCALE : 1:500

Note: Bearings are U.T.M. grid based on solar observations Distances are in metres  
This is a true copy of a diagram of zero point two zero three zero hectares, originally transferred to Deo Lakhan, shewing a portion coloured pink and containing zero point one four five four hectares being the remainder after one (1) previous transfer of another portion of the land.  
In accordance with Regulation 25 (1) of the Land Surveyors' Regulations 1998, I certify that this plan represents the remaining portion

Checked by *[Signature]*

Entered on ..... Trinidad & Tobago Land Surveyor 18th Nov 2013