


1652

C.T. Vol. 2994 Fol. 115
PROCESS ID # 59875

Cadastral Sheet I.16. 1F & 1F 2014
5/b 5/d
Ward of Tobago
Parish of St. Andrew

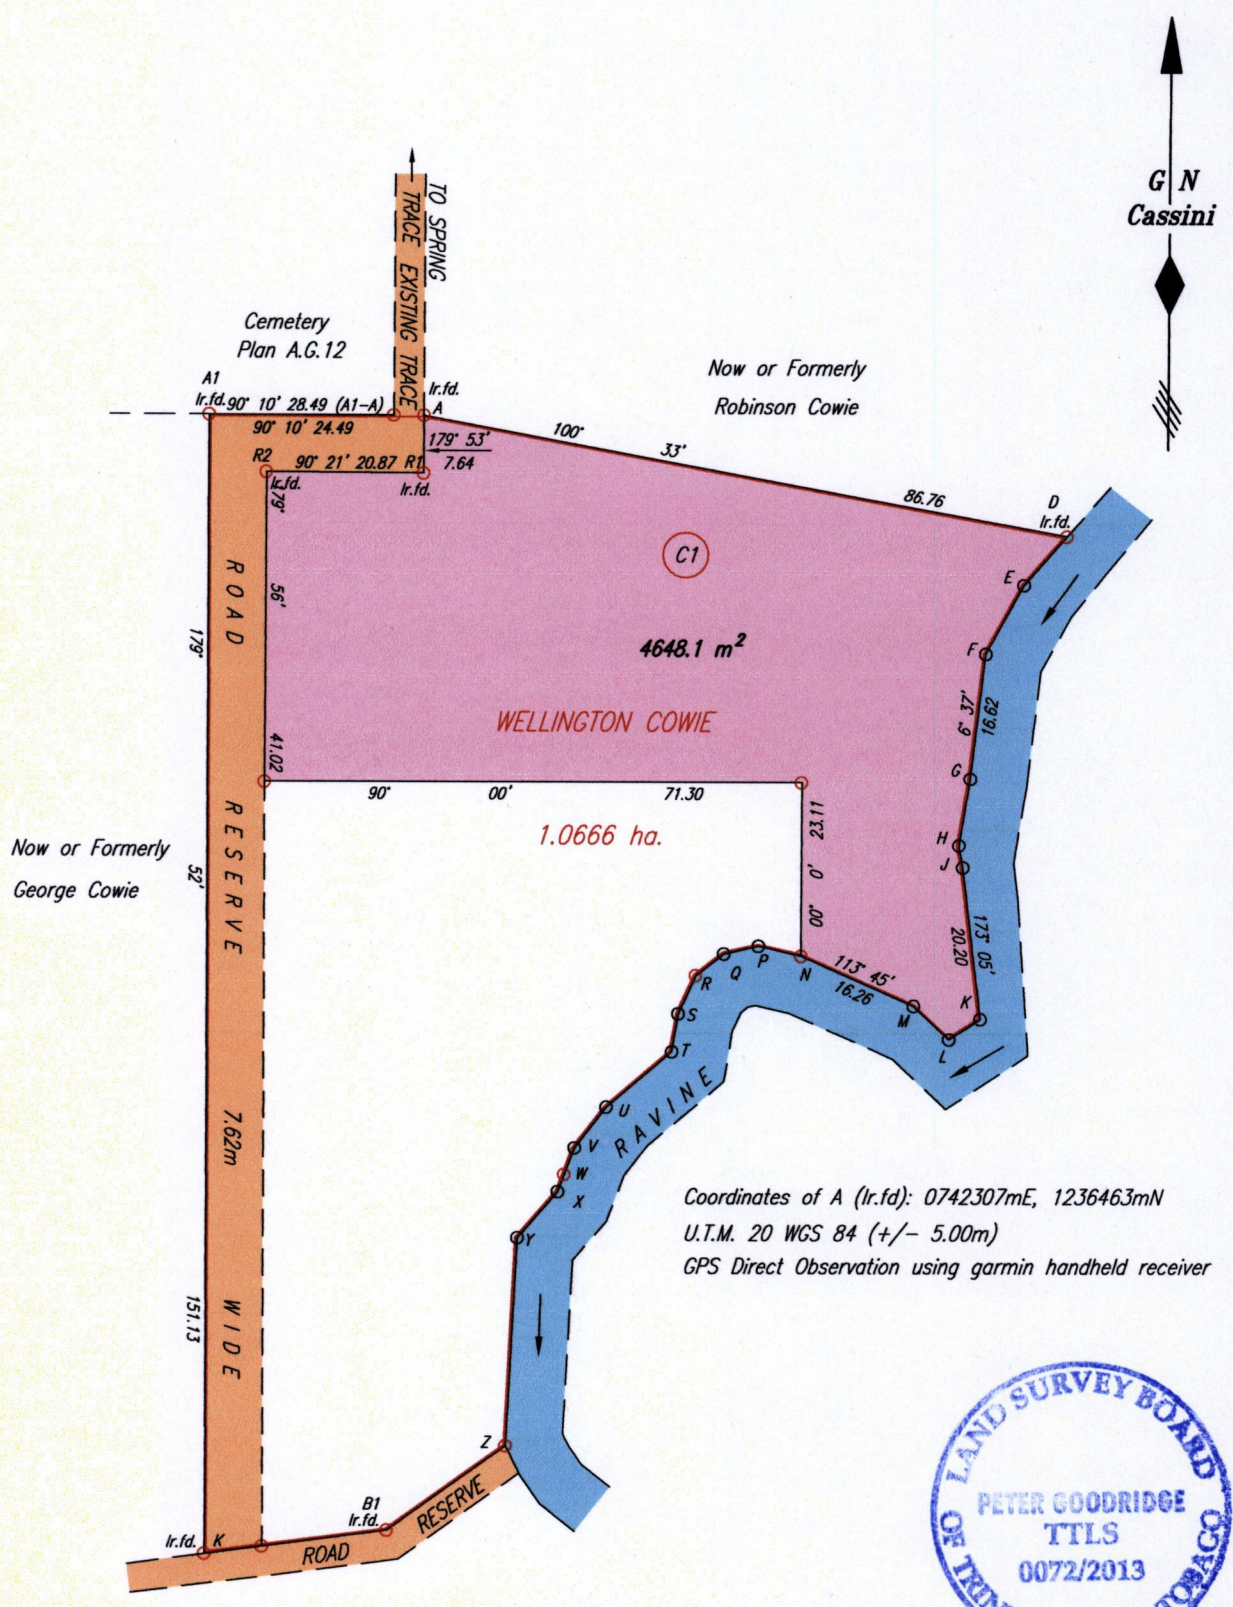

Approved
Director of Surveys 3/12/13

Bk. 1132 Fol 173

- Denotes Iron put except where otherwise stated
 - Denotes Peg put except where otherwise stated
- Bearings are Cassini Grid based on Solar Observations

SCALE 1:1000
Distances are in METRES

PLAN of a Parcel of land coloured pink in the Ward of Tobago
Containing four thousand six hundred and forty-eight point one square metres
Surveyed by me, with due authority, in June 2010

Certified Correct in accordance with Regulation 25 (1) of The Land Surveyors Regulations 1998,

Checked by
TTLS

Entered on

Trinidad & Tobago Land Surveyor
C:\LESS 2010\TOBAGO\COWIE,FRITZ\COWIE-C1.dwg. 2013
FILE NO. TC028

P.T.O. FOR LEGEND

K - B1	82° 32'	24.32
D - E	220° 54'	8.66
E - F	208° 44'	10.36
G - H	189° 14'	9.03
H - J	169° 56'	2.96
K - L	236° 33'	4.91
L - M	313° 16'	6.46
N - P	282° 52'	5.84
P - Q	257° 13'	4.69
Q - R	232° 21'	4.66
R - Z	00° 00'	4.26
R - S	204° 53'	5.53
S - T	189° 21'	5.10
T - U	229° 37'	11.36
U - V	217° 25'	6.90
V - W	200° 38'	3.78
W - X	200° 38'	2.46
X - Y	220° 54'	8.07
Y - Z	182° 58'	27.62
B1 - Z	54° 20'	19.31



1652/204