



Cadastral Sheet G.14.F. 64D
2/c
Ward of Moruga
County of Victoria
Barrackpore

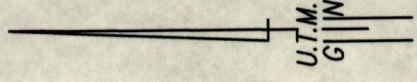

Orig Bk. 909 fol. 65

A : 679220mE, 1125648mN
(U.T.M. 20, WGS 84 (+/-5m)
Coordinates obtained by
hand held GPS.

SCALE 1:1500
Distances are in metres

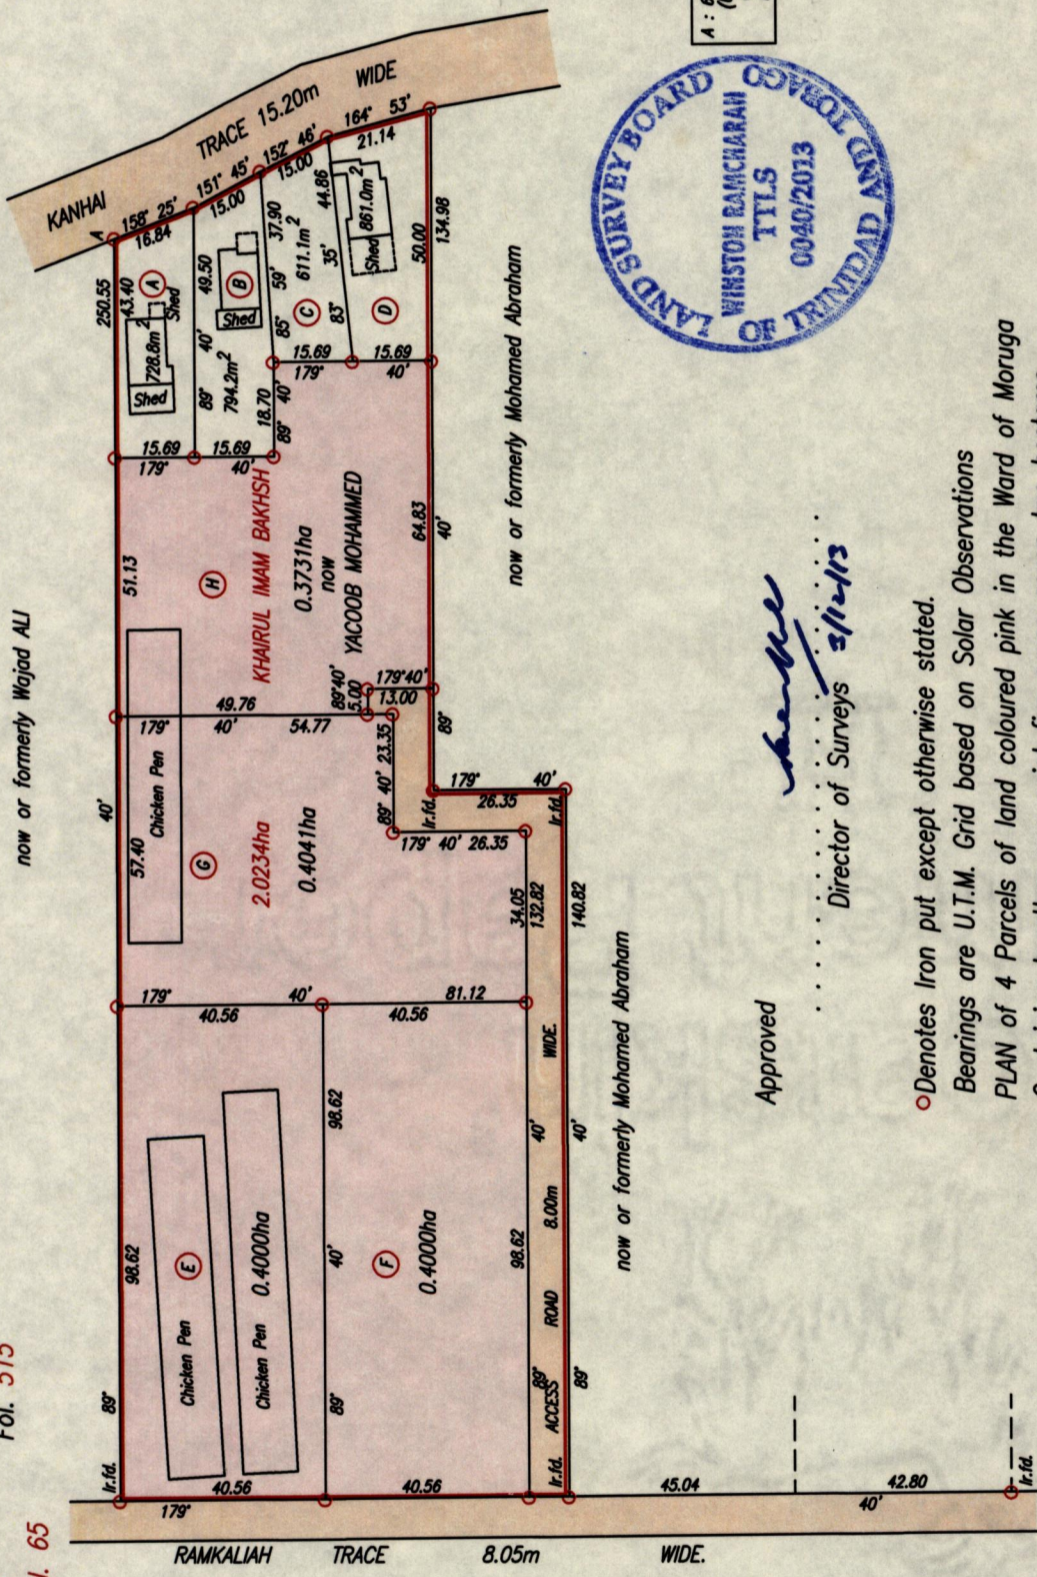

Approved
[Signature]
Director of Surveys 3/11/13

○ Denotes Iron put except otherwise stated.
Bearings are U.T.M. Grid based on Solar Observations
PLAN of 4 Parcels of land coloured pink in the Ward of Moruga
Containing together one point five seven seven two hectares
Surveyed by me, with due authority, in March, 2013
Certified Correct in accordance with Regulation 25 (1) of the Land Surveyors' Regulations 1998,

Checked by
[Signature]
Entered on
Trinidad & Tobago Land Surveyor. I.O. No. 1013. July 2013.

PROCESS ID# 71666
R.P.O. Vol. 692 Fol. 89
C.T. Vol. 1262 Fol. 515
Ref.: Bk. 909 Fol. 65