

1652

216

R.P.O. Vol. 123 Fol.117


C.T Vol.4384 Fol.181

PROCESS ID # 78719

Cadastral Sheet 73C, G.18.C
1/d

Ward of Siparia

County of St. Patrick

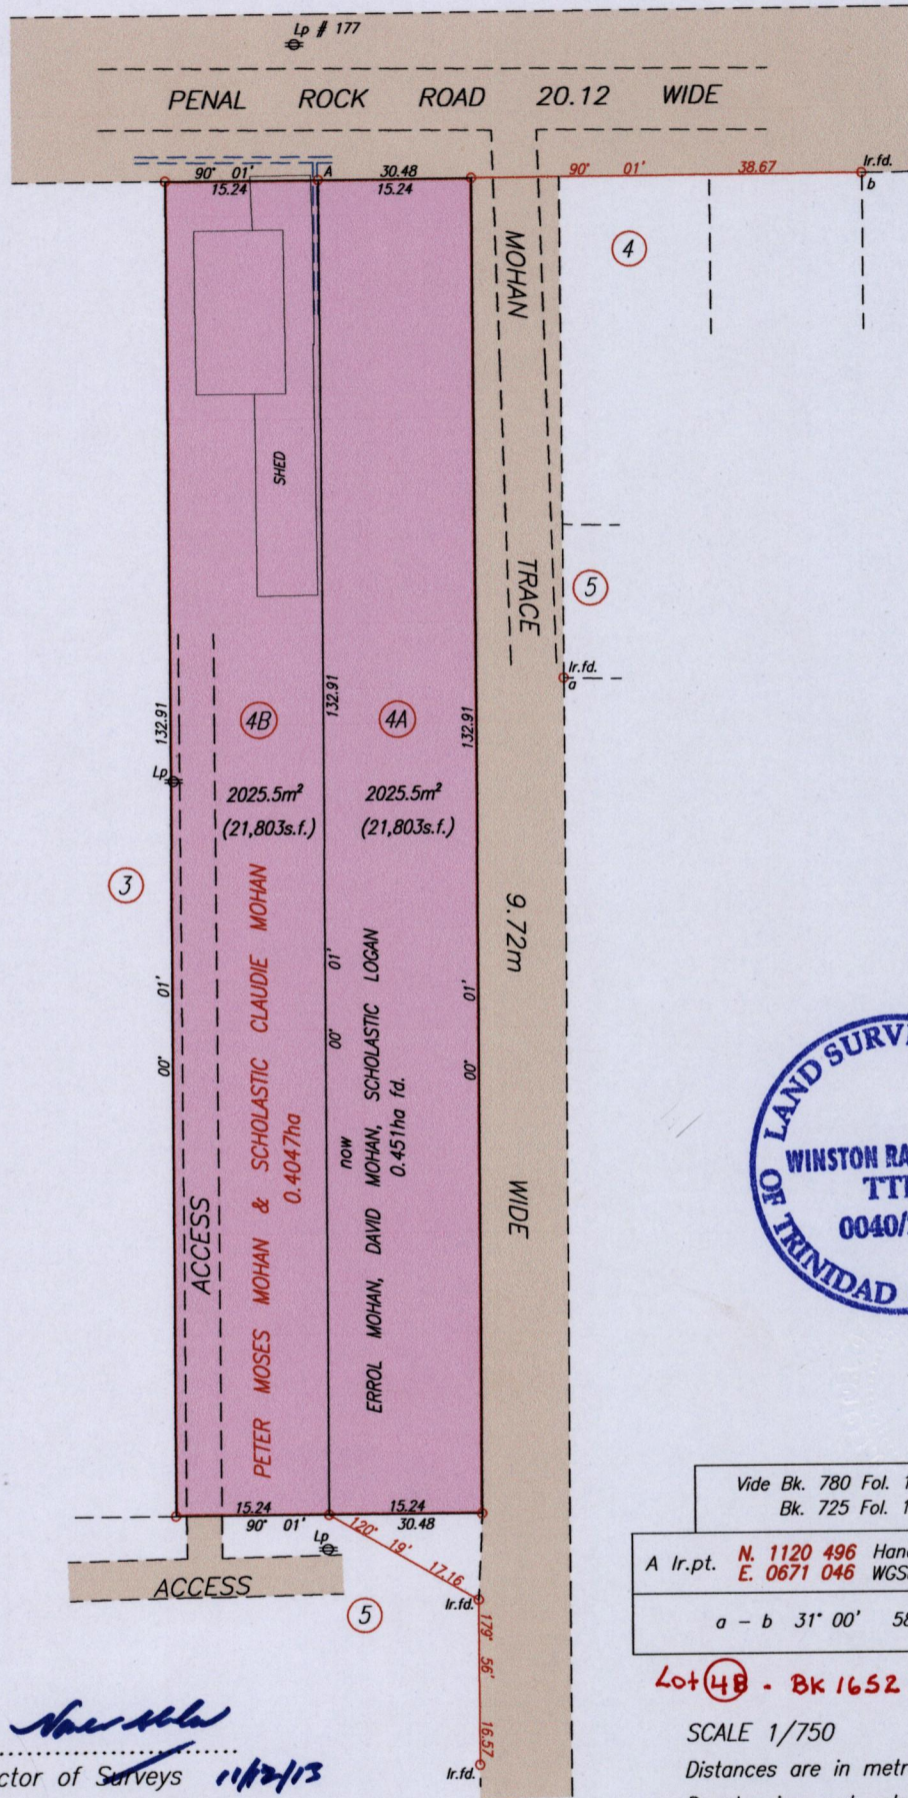

Approved *[Signature]*
Director of Surveys 11/2/13

Bearings are Cassini Grid based on Solar Observations

PLAN of 2 Parcels of land coloured pink in the Ward of Siparia
Containing together four thousand and fifty point nine square metres.

Surveyed by me, with due authority, in January 2013

Certified correct in accordance with Regulation 25 (1) of the Land Surveyors' Regulation 1998

Checked by.....

[Signature]

Entered On.....

Trinidad & Tobago Land Surveyor *[Signature]* 26th November 2013

SCALE 1/750

Distances are in metres

o Denotes iron put unless otherwise stated