



Process ID # 58235
R.P.O. Vol. 372 Fol. 507
C.T. Vol. 2567 Fol. 515
U.P.R.N. No.

Cadastral Sheet G. 11. P., 63E
4/c
Ward of Siparia
County of St. Patrick
Bk: 722 Fol: 253

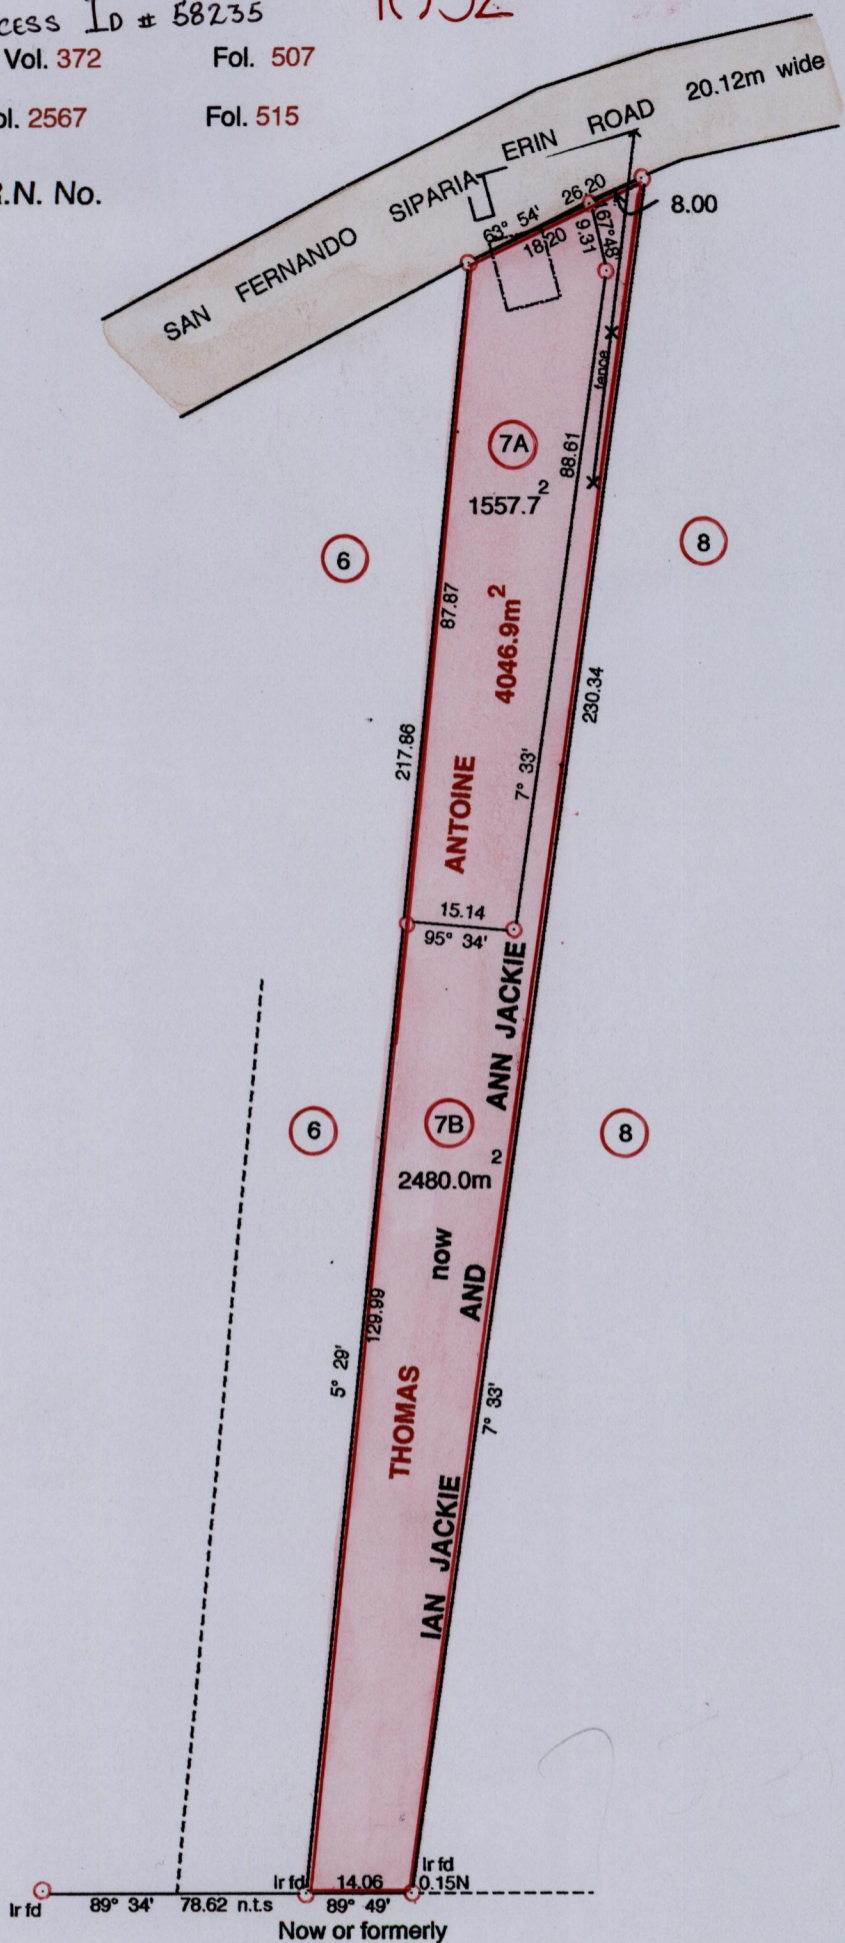

1652/22

Orig BK. 752 : 325

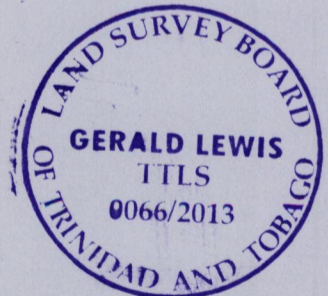

Approved
Director of Surveys
12/6/13

Distances are in Metres

SCALE 1 : 1000

○ Denotes Iron Put unless otherwise stated
Bearings are U.T.M Grid based on Solar Obs.

Plan of 2 Parcels of Land coloured pink in the Ward of Siparia
Containing together **four thousand and thirty seven point seven square metres**

Surveyed by me, with due authority, in February 2011

Certified correct in accordance with Regulation 25(1) of the Land Surveyors' Regulations 1998,

Entered by

Checked by MM 21.5/2013

[Signature]
Trinidad & Tobago Land Surveyor 20/02/2013