
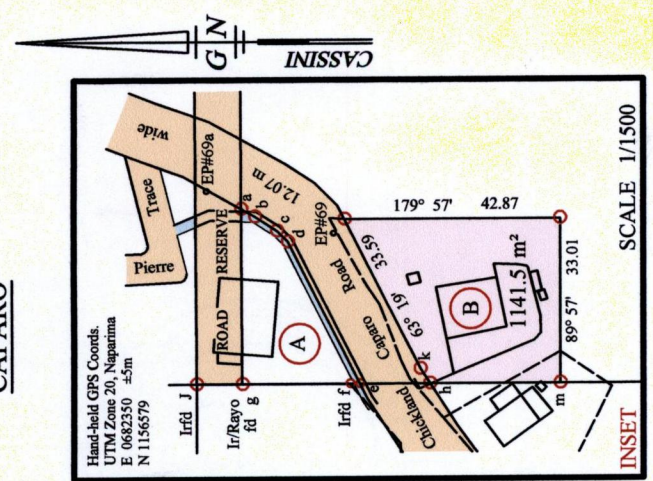


RPO Vol 2 Fol 113
 CT Vol 884 Fol 439
 CT Vol 558 Fol 221

Cadastral Sheet D.14.E, 34E
 County of Caroni 3/d
 Ward of Montserrat
 CAPARO

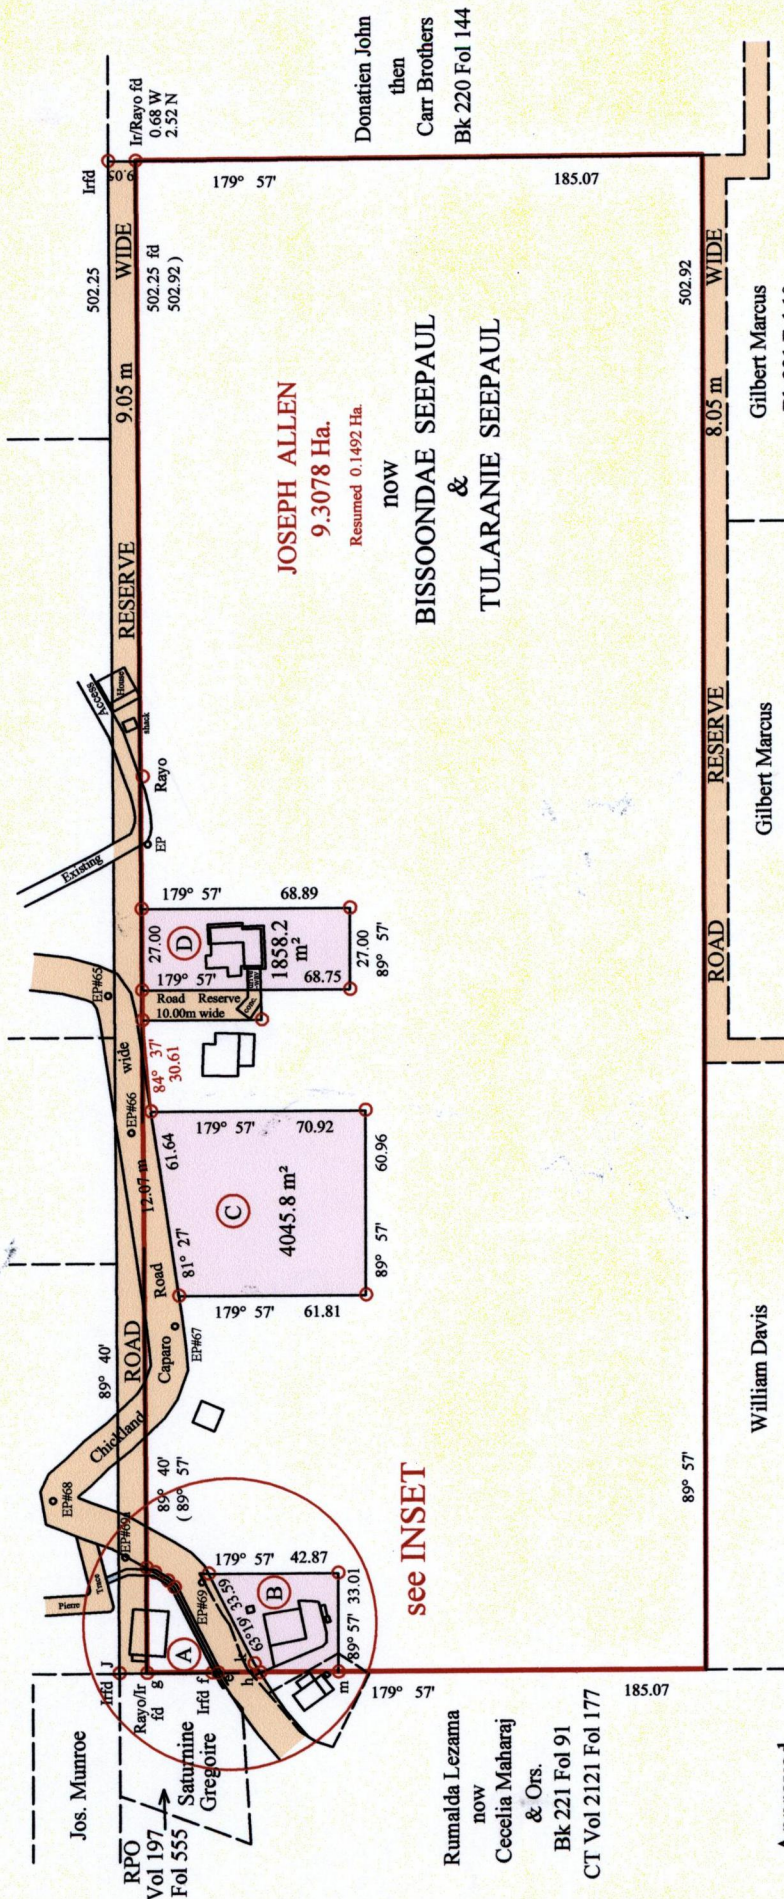

a-b	209° 31'	3.13
b-c	212° 55'	5.20
c-d	225° 19'	3.07
d-e	243° 19'	31.93
e-f	359° 57'	1.94
f-g	359° 57'	21.43
g-j	359° 57'	9.05
g-a	89° 40'	35.10
e-h	179° 57'	13.92
h-m	179° 57'	25.91
h-k	57° 20'	3.55

Refs. Field Bk.# 277 Fols. 2,5,6,7
 Resumption Bk 3/52
 Plan EB83
 Plan KC10
 Bk 225 Fol 229
 TCPD : TSK 2131 / 2011
 LHA : L66 / 2012

o denotes Iron Put except otherwise stated
 Bearings are Cassini Grid based on Solar Obs.
 Distances are in Metres
 SCALE 1/2500



Approved
[Signature]
 Director of Surveys 13/6/13

PLAN of three parcels of land coloured pink in the Ward of Montserrat
 Containing altogether seven zero four five point five square metres.
 Surveyed by me, with due authority, in October 2011.
 Certified correct in accordance with Regulation 25 (1) of the Land Surveyors Regulations 1998.

Orig Survey Bk. 225: 229

Checked by *[Signature]* 9/14
 Entered on 2013
 Trinidad and Tobago Land Surveyor

1652

283

1652/28



LOT #	C.T. Vol & Folio	Names.
A	5589 fol 221	
B	5589 fol 245	Surujdai Satrohan.
C	5589 fol 235	Gangapersad Singh.
D	5589 fol 229	Dinesh & Ria Mohansingh.