
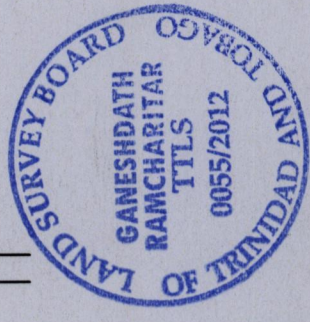


1052

3

Cadastral Sheet D.3.0. 34A  
Borough of Chaguanas 2/c.2/d  
County of Caroni

R.P.O. Vol. 41 Fol. 399  
C.T. Vol. 3688 Fol. 119  
Bk. 710 Fol. 22  
U.R.P.N. No. . . . .

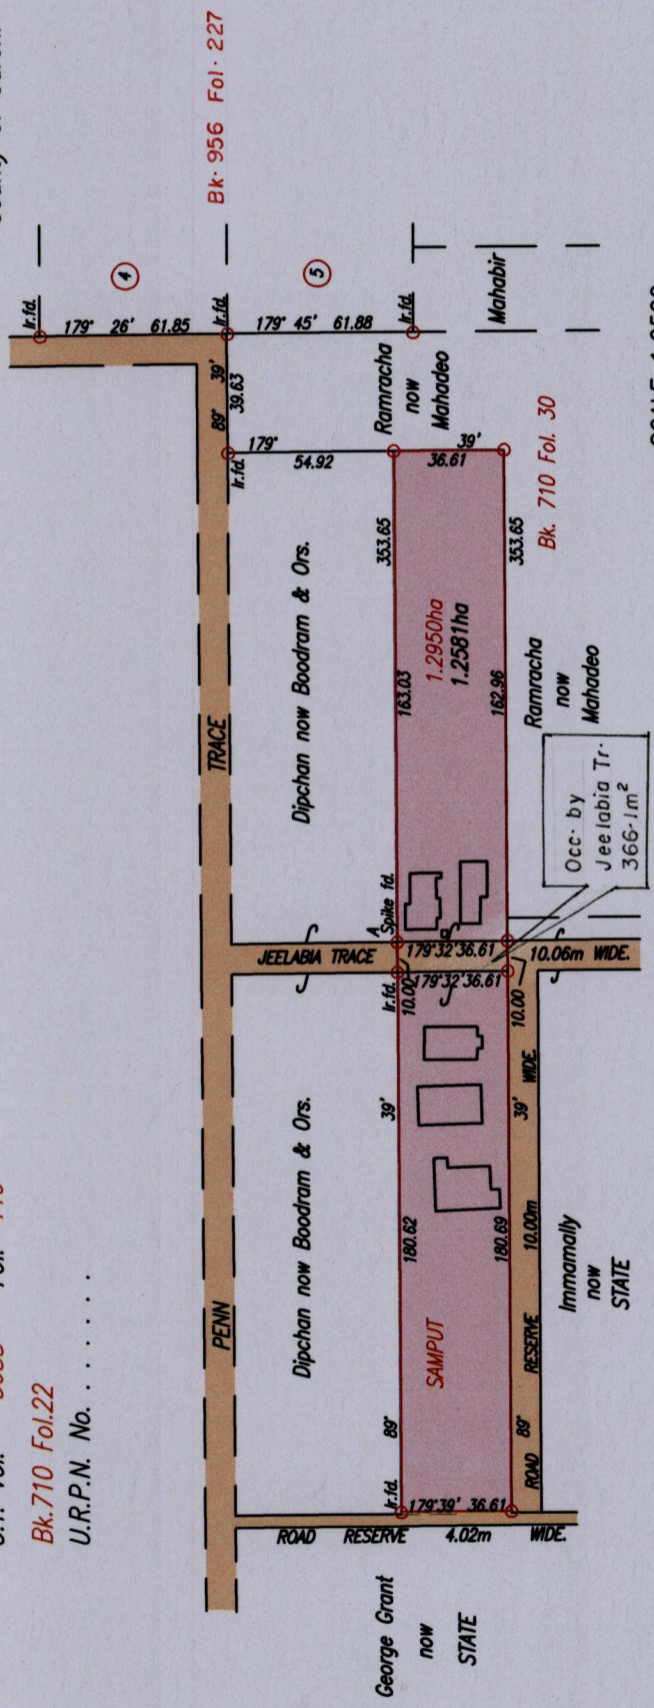

U.T.M.  
G. N.

SCALE 1:2500  
Distances are in metres

Note: To obtain Cassini bearing + 18 minutes  
○ Denotes Iron put except otherwise stated  
Bearings are U.T.M. Grid based on Solar Observations

Orig Bk. 710:23

Approved  
*[Signature]*  
Director of Surveys 2013.2.19

Point A  
Co-ordinates obtained by Hand Held G.P.S. ( Nap. Datum)  
Accuracy ± 9m  
E 678716m  
N 1164852m

Plan of a Parcel of land coloured pink in the Borough of Chaguanas  
Containing one point two five eight one hectares  
Surveyed by me, with due authority, on 7th. December, 2012  
Certified Correct in accordance with Regulation 25 (1) of the Land Surveyors' Regulations 1998,

Checked by *min. 1/2/2013* *Ganeshdath Ramcharitar*

Entered on . . . . . Trinidad & Tobago Land Surveyor . . . . . 13/12 . . . . . 2012