


R.P.O. Vol. Fol.
C.T. Vol. 3106 Fol. 553

Ward of Savana Grande.
County of Victoria.

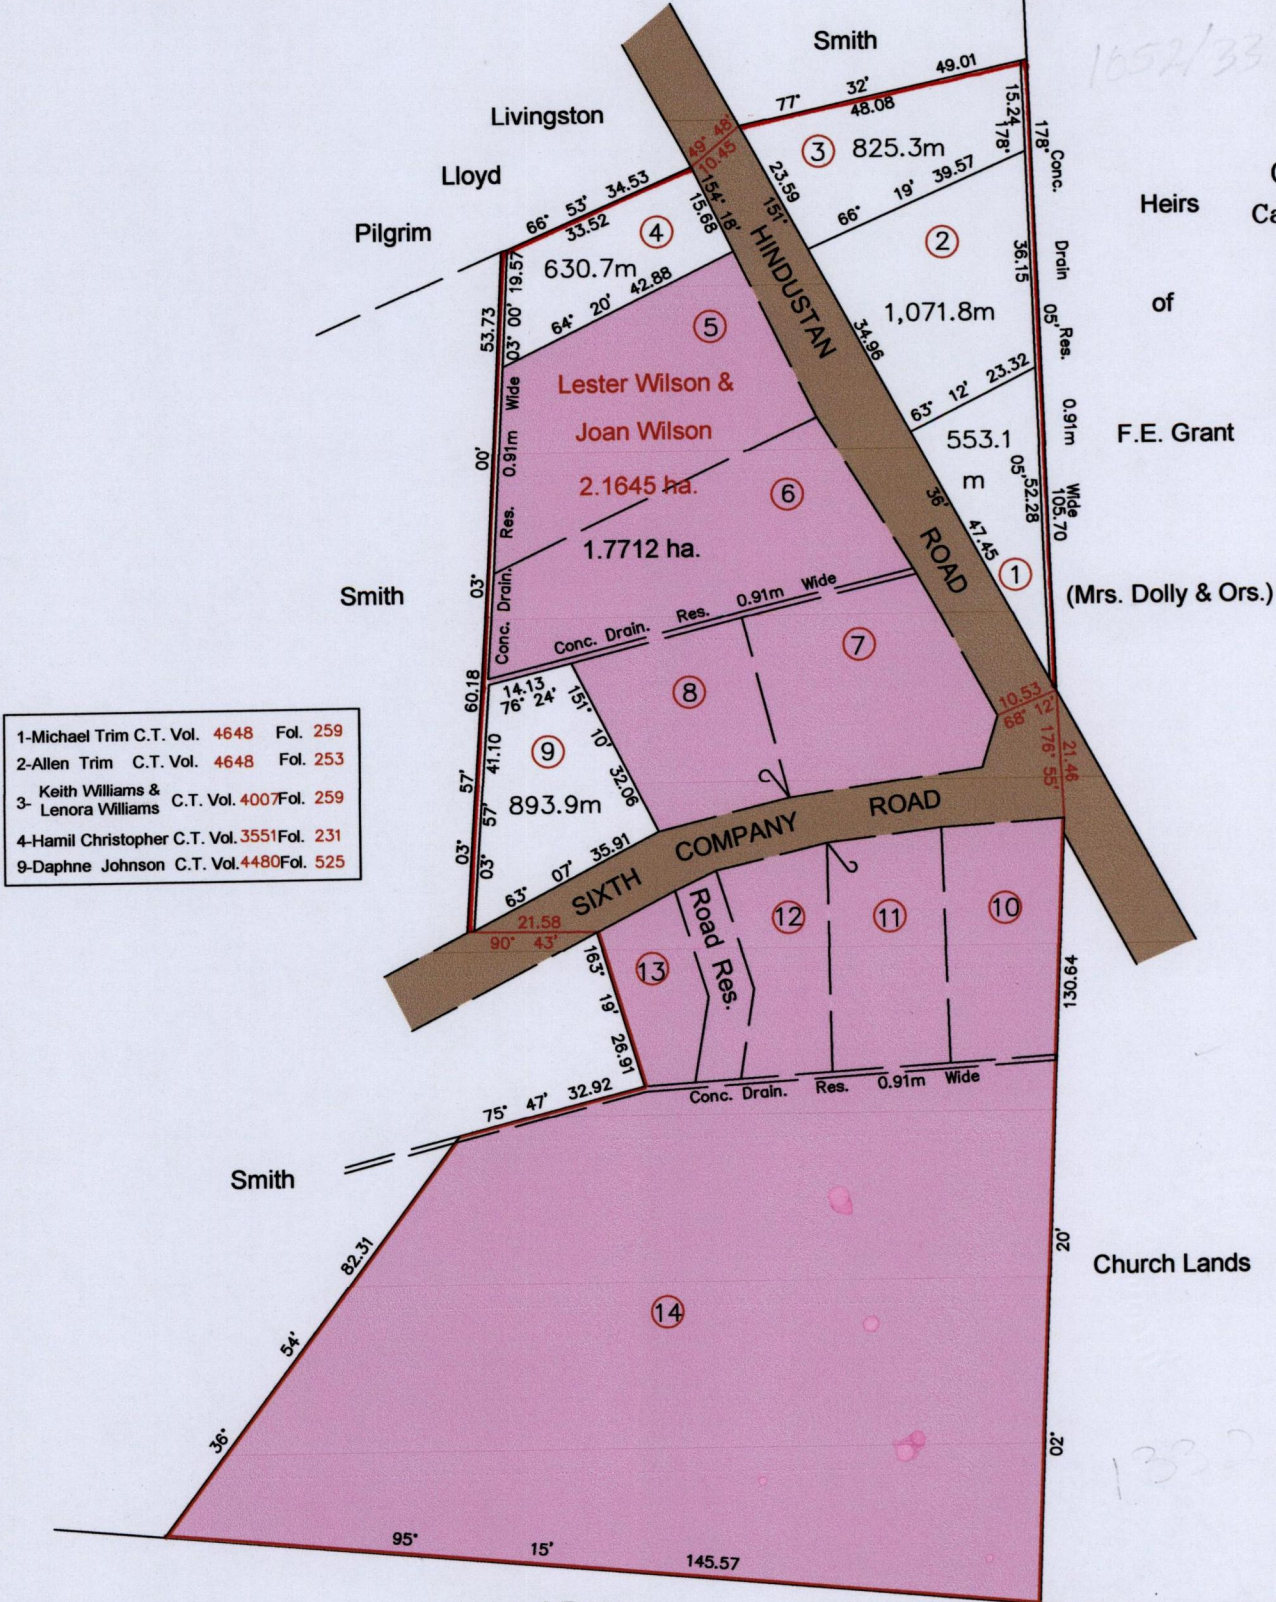

- 1-Michael Trim C.T. Vol. 4648 Fol. 259
- 2-Allen Trim C.T. Vol. 4648 Fol. 253
- 3- Keith Williams & Lenora Williams C.T. Vol. 4007 Fol. 259
- 4-Hamil Christopher C.T. Vol. 3551 Fol. 231
- 9-Daphne Johnson C.T. Vol. 4480 Fol. 525

1052/33

G N
Cassini

Heirs
of
F.E. Grant
(Mrs. Dolly & Ors.)

See Bk. 1332 : 90

Original Plan G.A.76

Approved.....
Director of Surveys. 13/6/13

SCALE: 1/1250

Bearings are based on solar observations Distances are in Metres

Plan of two point one six four five hectares originally transferred to Lester Wilson & Joan Wilson showing a portion coloured pink and containing one point seven seven one two hectares being the remainder after five previous transfers of other portions of the land,
In accordance with Regulation 25 (1) of the Land Surveyors' Regulations 1998,
I certify that this plan represents the remaining portion.

Checked by *mm* 25/4/2013

Entered on Trinidad & Tobago Land Surveyor 19-042013

