

1652


41

PROCESS ID # 57788
U.P.R.N.....

R.P.O. Vol 455 Fol. 219
C.T. Vol. 1705 Fol. 435

Ward of Moruga
County of Victoria
Cadastral Sheet G.14.G. 64D
2/c

Address: LP# 29 Nanan Trace
Barrackpore

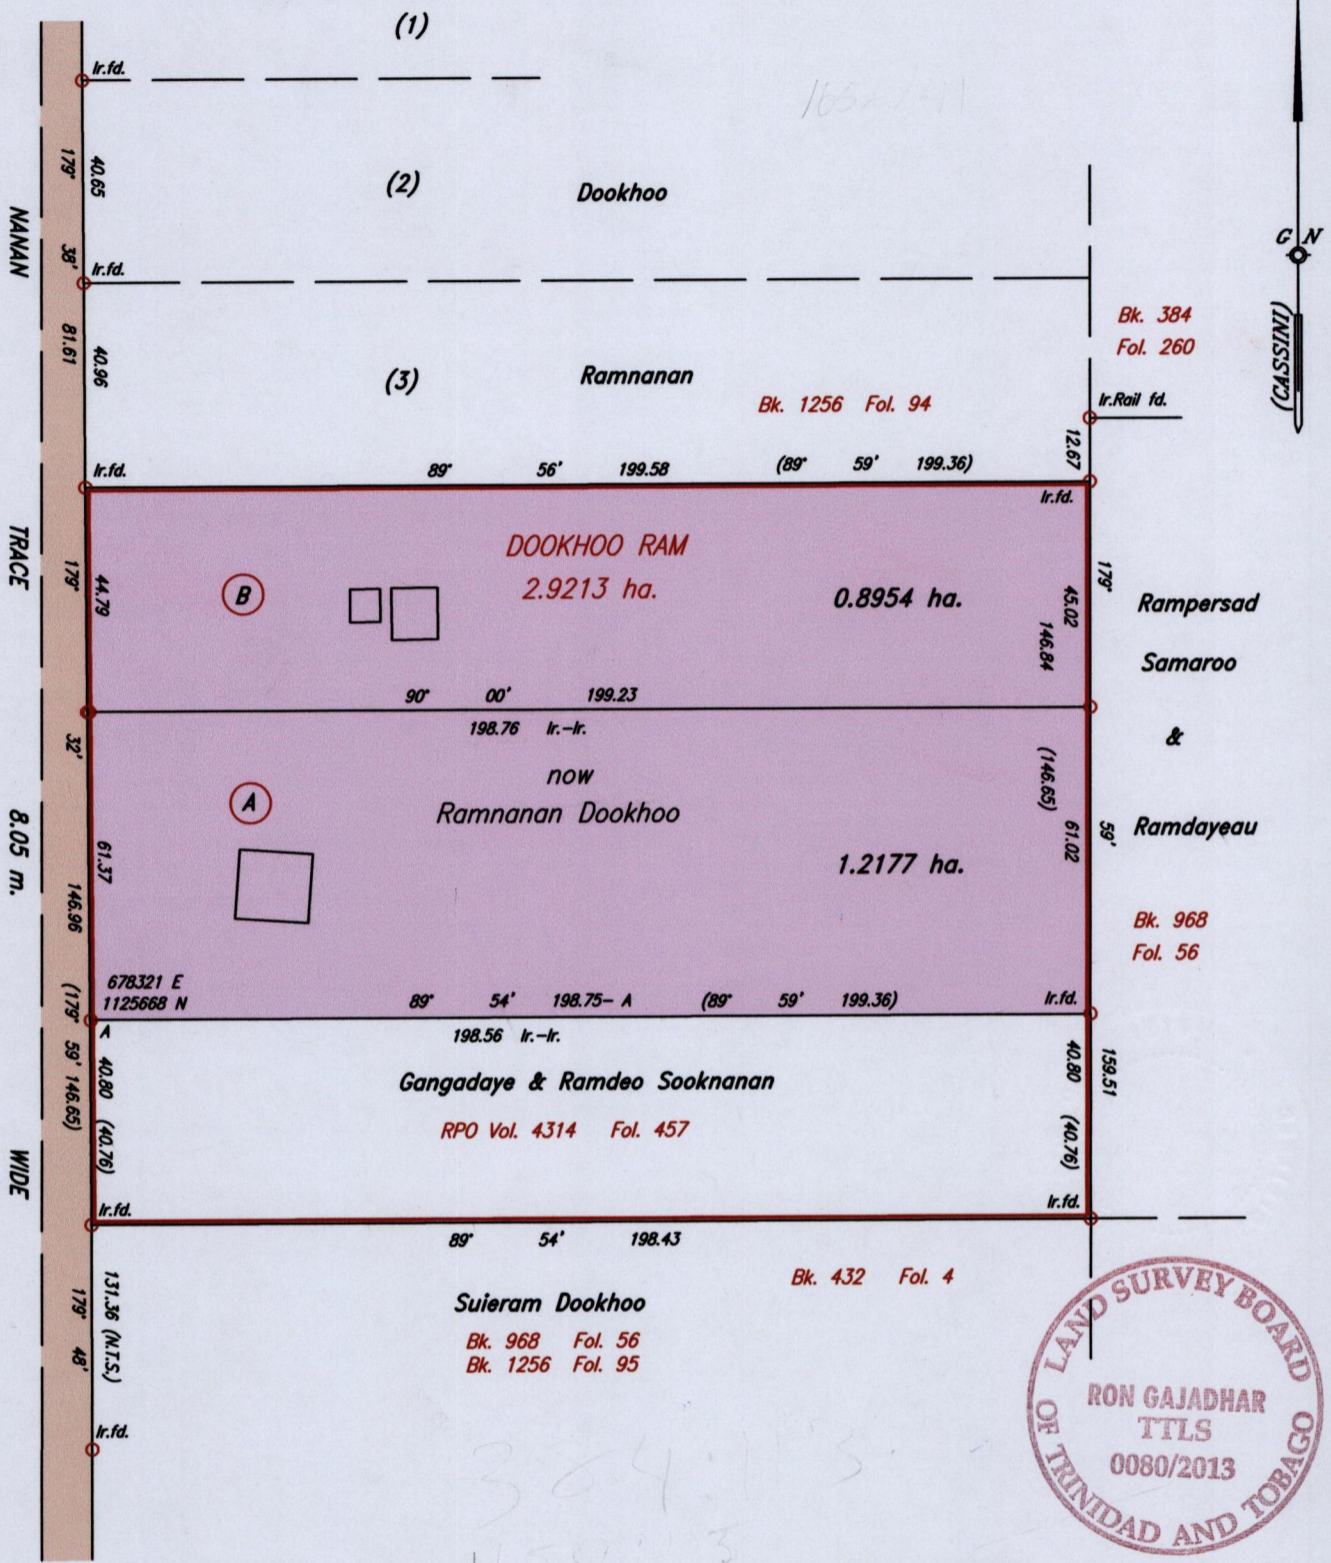

Approved.....
Director of Surveys + 24/11/13

Bk. 1256 Fol. 97
Bk. 384 Fol. 113 - Orig Survey
see Bk 1654:105
Note- UTM (WGS 84) Coordinates obtained from hand held GPS receiver +5.00m

o Denotes Iron put except otherwise stated.
Bearings are Cassini grid based on solar observations
Distances are in metres
Plan of 2 parcels of land coloured pink in the Ward of Moruga
Containing together two point one one three one hectares
Surveyed by me, with due authority in March 2012
In accordance with Regulation 25 (1) of the Land Surveyors' Regulations 1998,
I certify that this plan is correct.

Checked by..... T.T.L.S.
Entered..... Trinidad and Tobago Land Surveyor, 23.01.2013