

Process ID # G1880

R.P.O. Vol. 105 Fol. 207


C.T. Vol. 4596 Fol. 529

U.P.I.N. No.:

Ward of Siparia

County of St. Patrick

Cadastral Sheet G.13.E.  $\frac{63E}{2/d}$

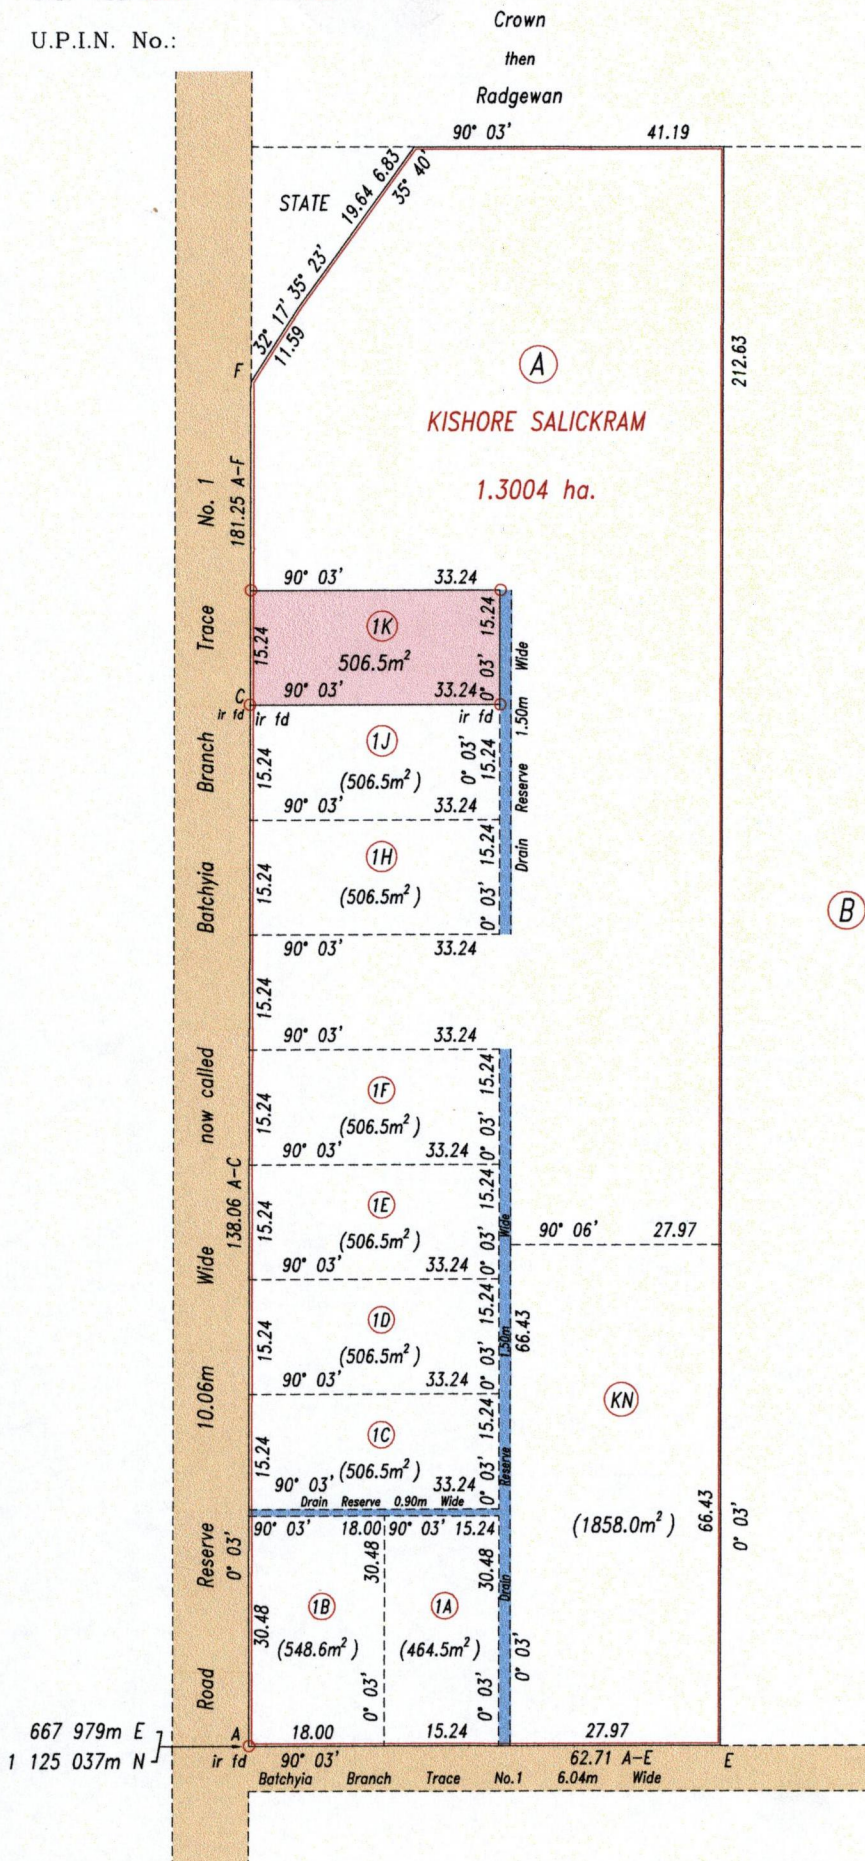

Approved

*[Signature]*  
Director of Surveys  
19/6/12

See Back for Transfers

Coordinate Information
Source: GPS (Hand Held)
Error Statement: +/- 5m
Datum: Naparima, UTM (Zone 20).

Reference: Bk. 393 Fol.87

Orig Bk. 393 fol. 87

SCALE 1: 1000

Distances are in metres

○ Denotes iron put except otherwise stated

Bearings are Cassini Grid based on Solar Observations


PLAN of a parcel of land coloured pink in the Ward of Siparia  
 Containing five hundred and six point five square metres  
 Surveyed by me, with due authority, in February 2012  
 Certified Correct in accordance with Regulation 25(1) of the Land Surveyors' Regulations 1998.

Checked by *[Signature]* 15/3/2013

Entered .....

*[Signature]*

Trinidad & Tobago Land Surveyor 17/1/2013

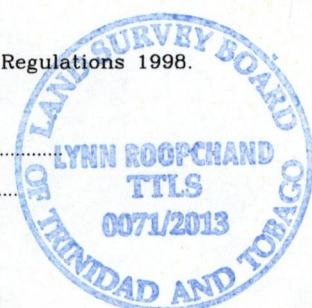

1141'.73

1017'.5



Lot No.	Area	Name (s)	C.T. Vol. Fol.
(1A)	464.5m <sup>2</sup>	Kaloutie Mangaroo, Brian Mangaroo & Staton Mangaroo	4931 513
(1B)	548.6m <sup>2</sup>	Dennis Bridgelal	4845 273
(1C)	506.5m <sup>2</sup>	Harrideo Tulsie Ram & Seeta Harrideo	4873 127
(1D)	506.5m <sup>2</sup>	Harrideo Tulsie Ram & Seeta Harrideo	4873 137
(1E)	506.5m <sup>2</sup>	Reyad Mohammed & Melissa Siew Mohammed	4878 267
(1F)	506.5m <sup>2</sup>	Reyad Mohammed & Melissa Siew Mohammed	4878 277
(KN)	1858.0m <sup>2</sup>	Kamanie Kaloutie Nowbath & Kenneth Nowbath	5297 367
(1H)	506.5m <sup>2</sup>	Chandrekha Boodoo & Dularie Boodoo	5386 523
(1J)	506.5m <sup>2</sup>	Partap Lalchan	5386 531



1052/49