


REMAINING PORTION

Ward of Ortoire

County of Victoria

Cadastral Sheet D 24 P, 54 C  
 3/a & b

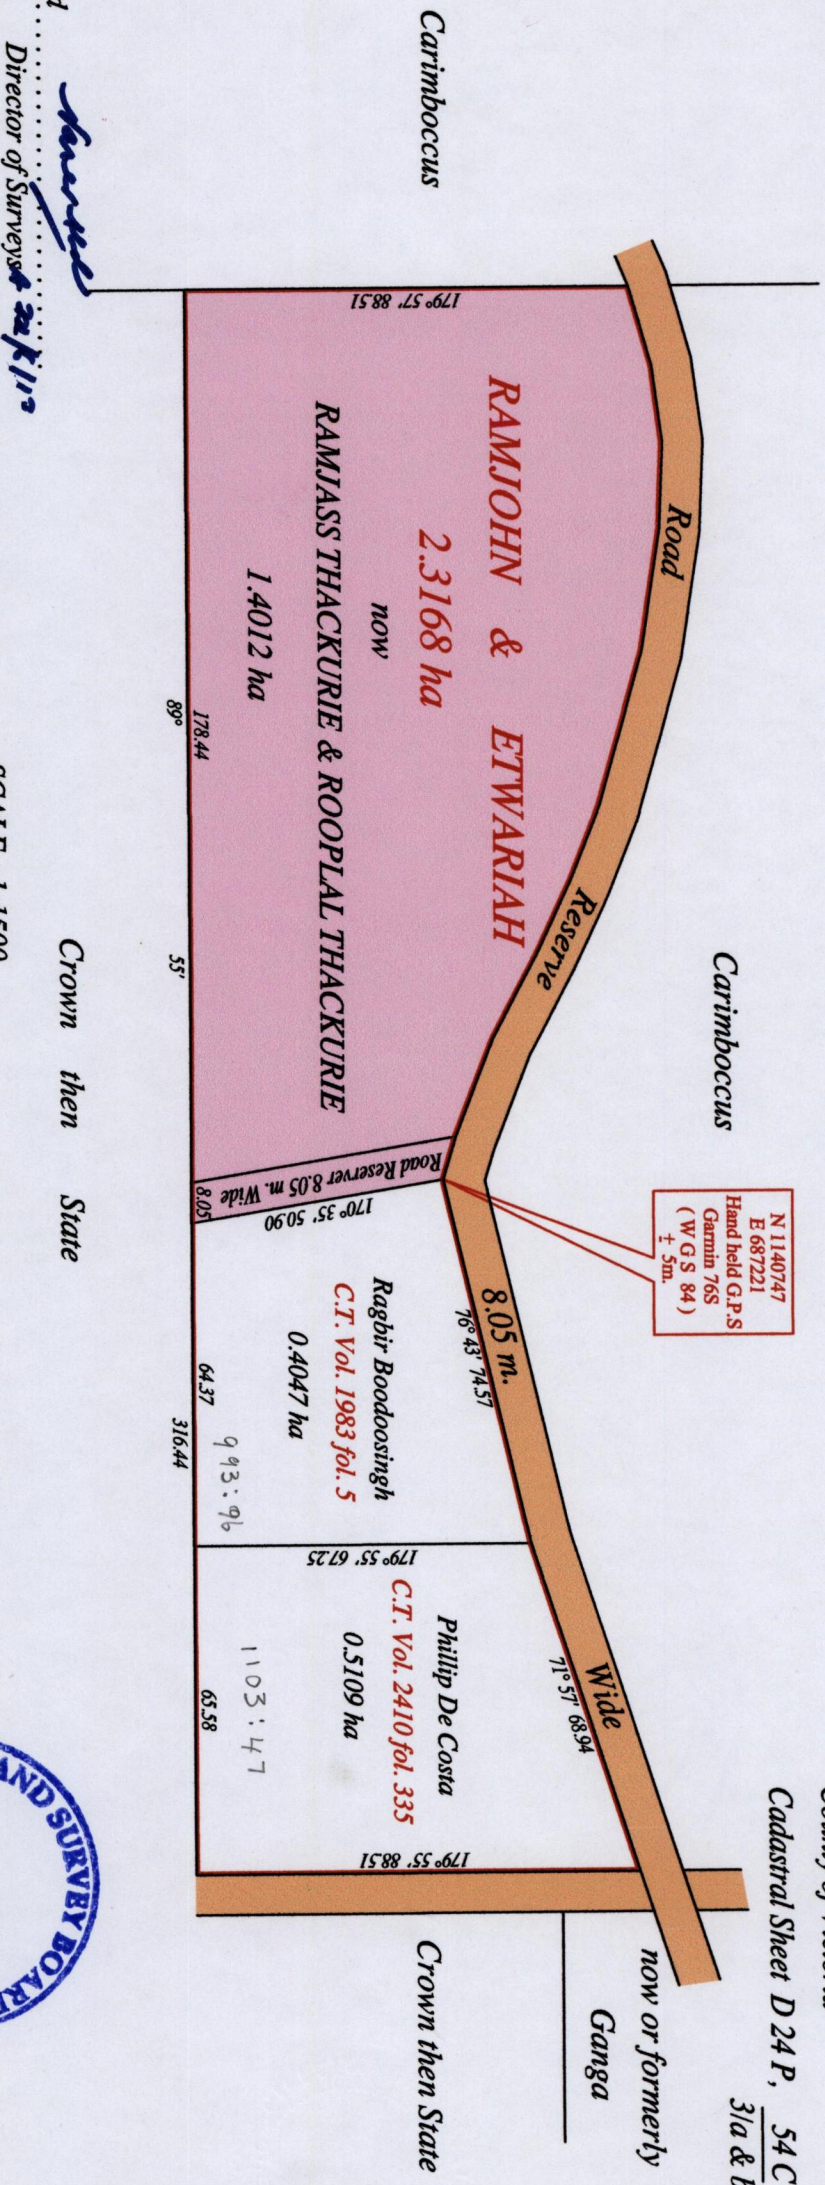

Carimboccus

Carimboccus

now or formerly  
 Ganga

Crown then State

1652

Approved .....  
 Director of Surveys

SCALE : 1:1500

Crown then State

Note: Bearings are cassini grid based on solar observations Distances are in metres  
 This is a true copy of a diagram of two point three one six eight hectares, originally transferred to RAMJOHN & ETWARIAH, shewing a portion coloured pink and containing one point four zero one two hectares being the remainder after two (2) previous transfers of another portion of the land. In accordance with Regulation 25 (1) of the Land Surveyors' Regulations 1998, I certify that this plan is correct.

Vide Bk. 1103 fol. 47  
 Vide Bk. 1003 fol. 83 + Orig Survey  
 Vide Bk. 993 fol. 96  
 Vide Bk. 722 fol. 172



Checked by Mrs. 17/6/2013  
 Entered on ..... Trinidad & Tobago Land Surveyor 29 October 2012

CASSINI GIN