

1652


64

Vol. 5588 Fol. 511
R.P.O Vol. 136 Fol. 605
C.T. Vol. 5327 Fol. 517

Address - Lot # 1&2 Road Res.,
off Doordass Branch Tr., & Jokhan Branch Tr.,
San Francique.

Ward of Siparia
County of St. Patrick
Cadastral Sheet G.12.H., 63E
1/d

PROCESS ID # G876A

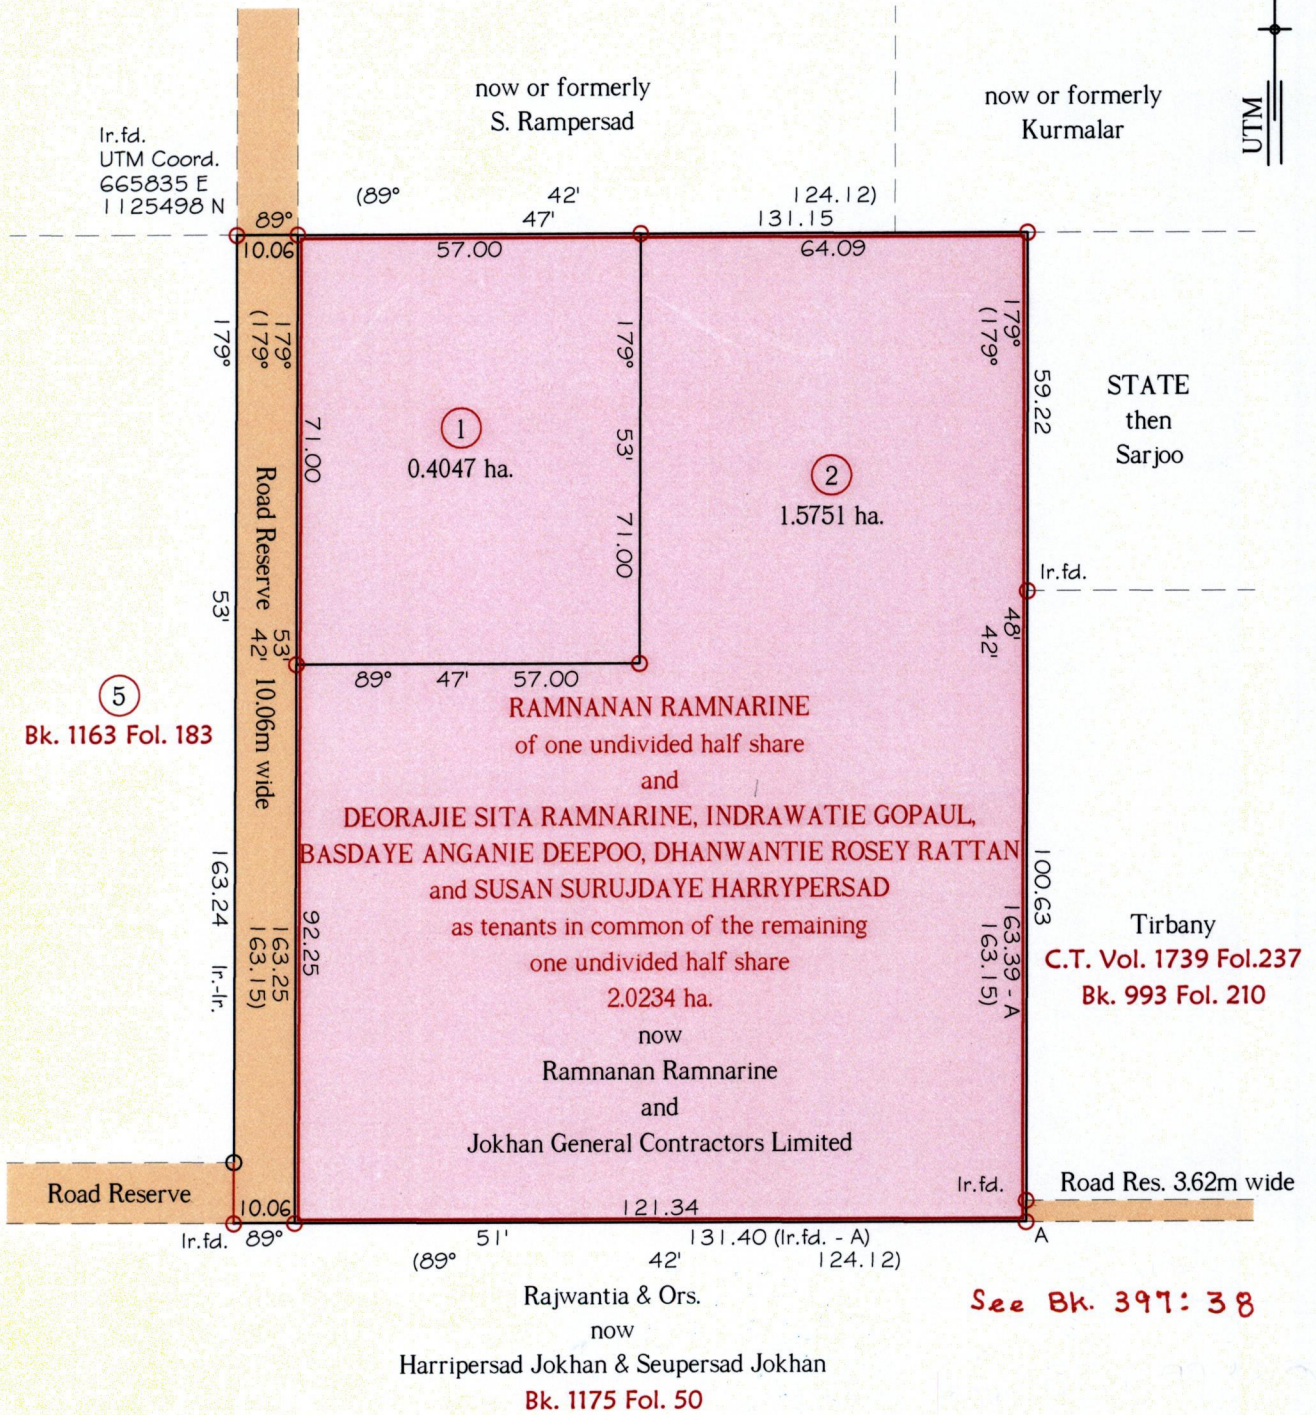

Approved *[Signature]*
Director of Surveys *[Signature]*

Note - UTM (Nap Zone 20) Coordinates obtained from hand held GPS receiver \pm 5.00m

Ref:- Bk. 397 Fol. 35
S.O. No. 1069/1904
SCALE 1:1250

o Denotes Iron put except stated otherwise.

Note: Bearings are U.T.M. grid based on solar observations

Distances are in metres.

Plan of 2 Parcels of land coloured pink in the Ward of Siparia.

Containing together one point nine seven nine eight hectares.

Surveyed by me, with due authority, in April 2012


Certified correct in accordance with Regulation 25(1) of the Land Surveyors' Regulations 1998,

Checked by

[Signature]

Entered on

Trinidad & Tobago Land Surveyor *14.05*.2013

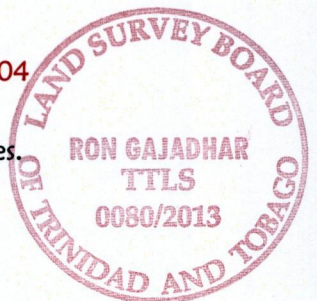

40

1051

LOT No.	CT. VOLUME & FOLIO	NAME
1	5588 fol. 527	RAMNANAN RAMNARINE
2	5588 fol. 529	JOKHAN GENERAL CONTRACTORS LIMITED



1652/GA