


Process ID # C3489
 R.P.O. Vol. 692
 C.T. Vol. 1262


Ref.: Bk. 909 Fol. 65

Cadastral Sheet G.14.F. 64D
 2/c
 Ward of Moruga
 County of Victoria
 Barrackpore

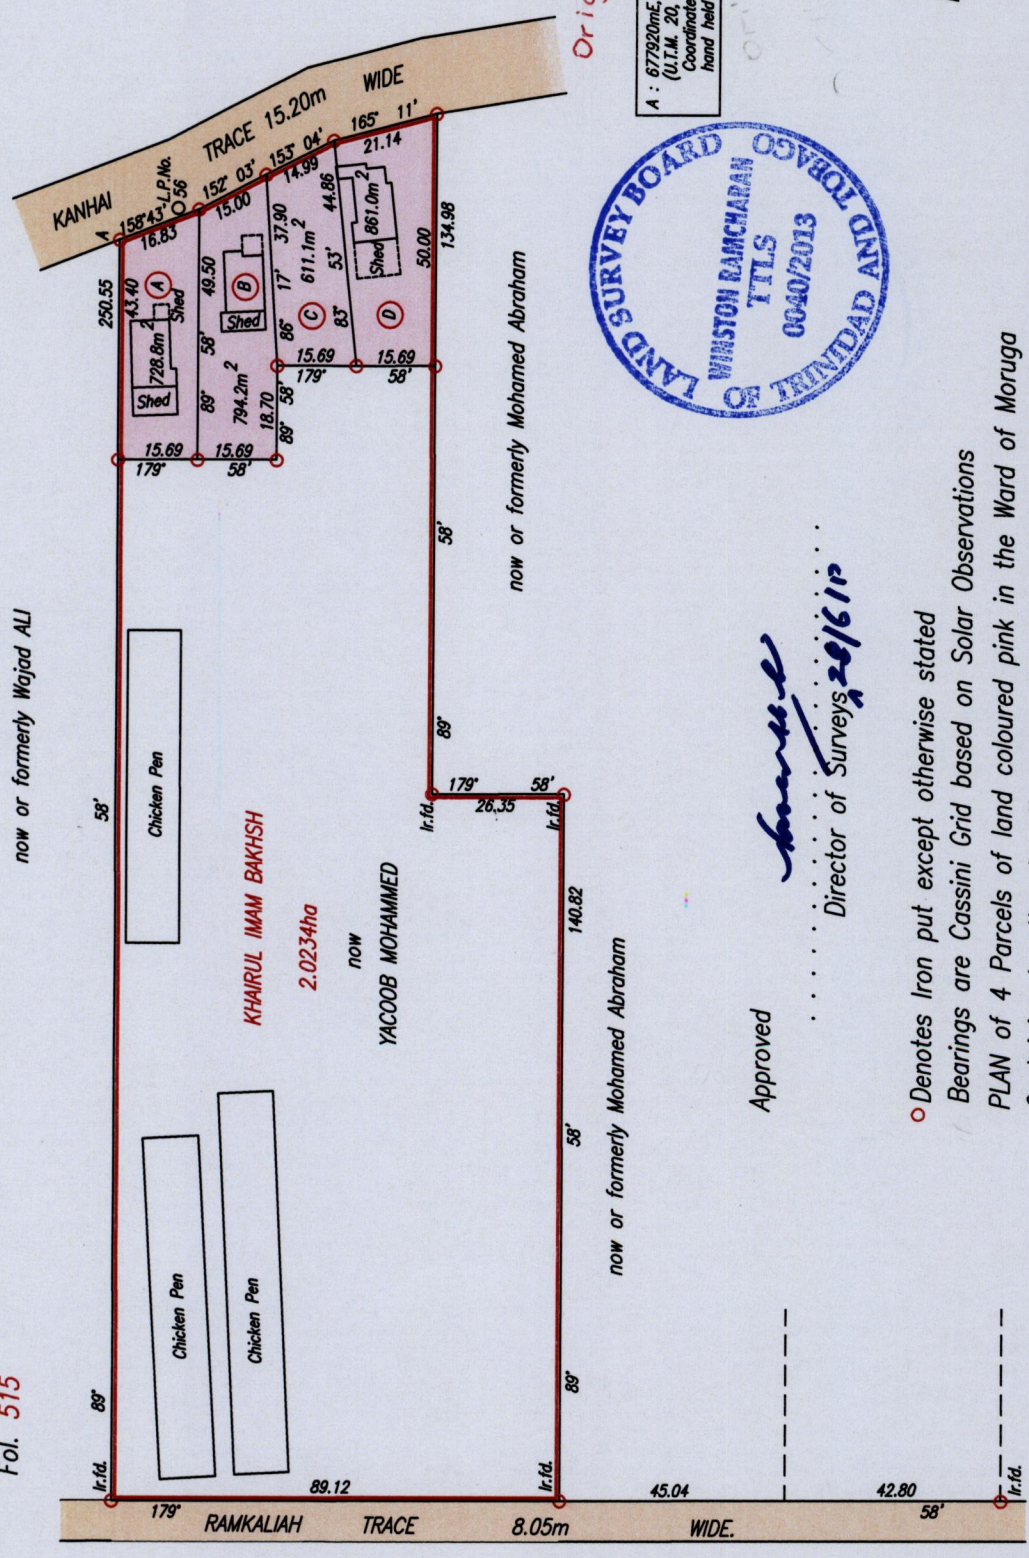

Orig Bk. 909 fol. 65

A : 677920mE, 1125648mN
 (U.T.M. 20, WGS 84 (+/-5m)
 Coordinates obtained by
 hand held GPS.

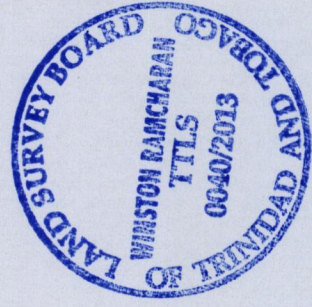

Approved
[Signature]
 Director of Surveys 20/6/12

SCALE 1:1500
 Distances are in metres

○ Denotes Iron put except otherwise stated
 Bearings are Cassini Grid based on Solar Observations
 PLAN of 4 Parcels of land coloured pink in the Ward of Moruga
 Containing together two thousand, nine hundred and ninety five point one square metres.
 Surveyed by me, with due authority, in April, 2012
 Certified Correct in accordance with Regulation 25 (1) of the Land Surveyors' Regulations 1998,

Checked by
 Entered on
[Signature]
 Trinidad & Tobago Land Surveyor. 14th February. 2013.

1652/67

1652 67

