

R.P.O. Vol. 49 Fol. 427

C.T. Vol. Fol.

Ward of Cedros


County of St. Patrick

Cadastral Sheet G.13.F.

72A
3b & 4a

Erin / Cap - de - Ville Road

Buenos Ayres

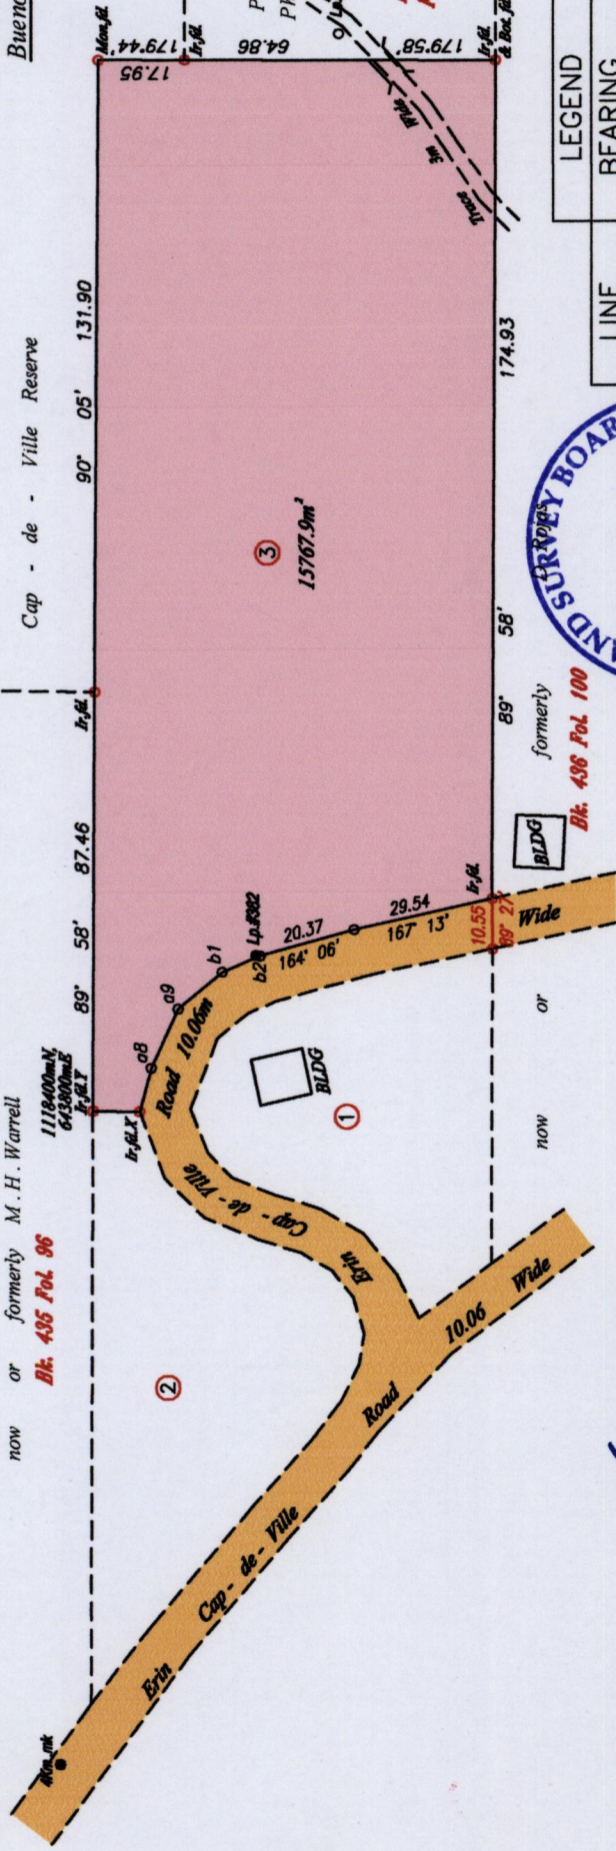

Approved


Director of Surveys 1/2/13

- Denotes Iron put except stated otherwise.
- Denotes no mark put except stated otherwise.

Bearings are U.T.M. Grid based on Solar Observations
 Plan of a Parcel of land coloured pink in the Ward of Cedros
 Containing one point five seven six eight hectares
 Surveyed by me, with due authority, in April 2012
 Certified correct in accordance with Regulation 25 (1) of the
 Land Surveyors Regulations 1998.

Checked by.....

Entered on Trinidad & Tobago Land Surveyor 24th January 2013

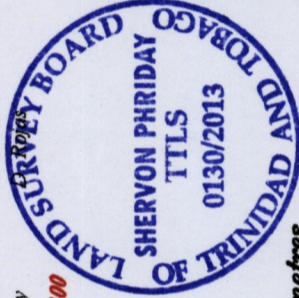

SCALE 1:1500
Distances are in metres

LINE	BEARING	DISTANCE
lrfdX-a8	104° 36'	9.32
a8-a9	113° 59'	13.52
a9-b1	139° 53'	11.96
b1-b2	156° 29'	8.61
lrfdX-lrfdY	0° 32'	9.77

Bk. 435 Pol. 23 for Original Survey

Coordinate was obtained from Hand Held GPS.

Naparima Datum (+/-5m)

UTM Zone 20

1652

70

